




LEFT SIDE ELEVATION

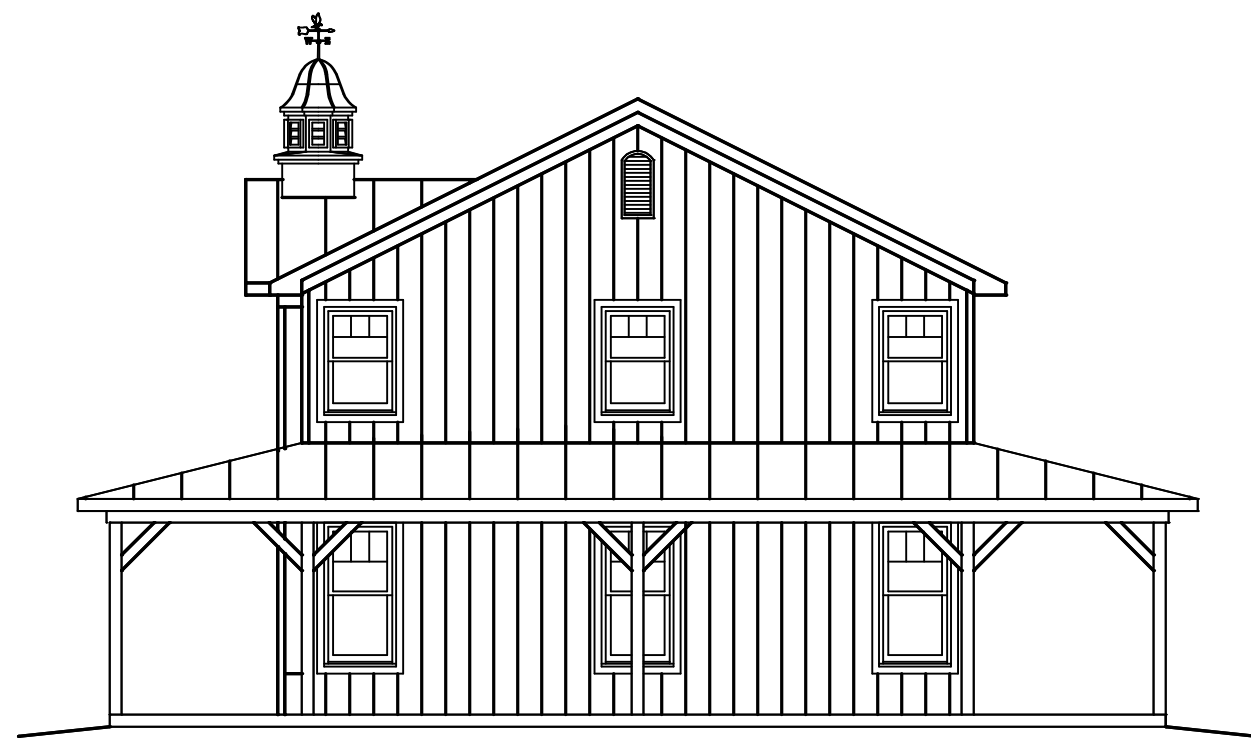


RIGHT SIDE ELEVATION

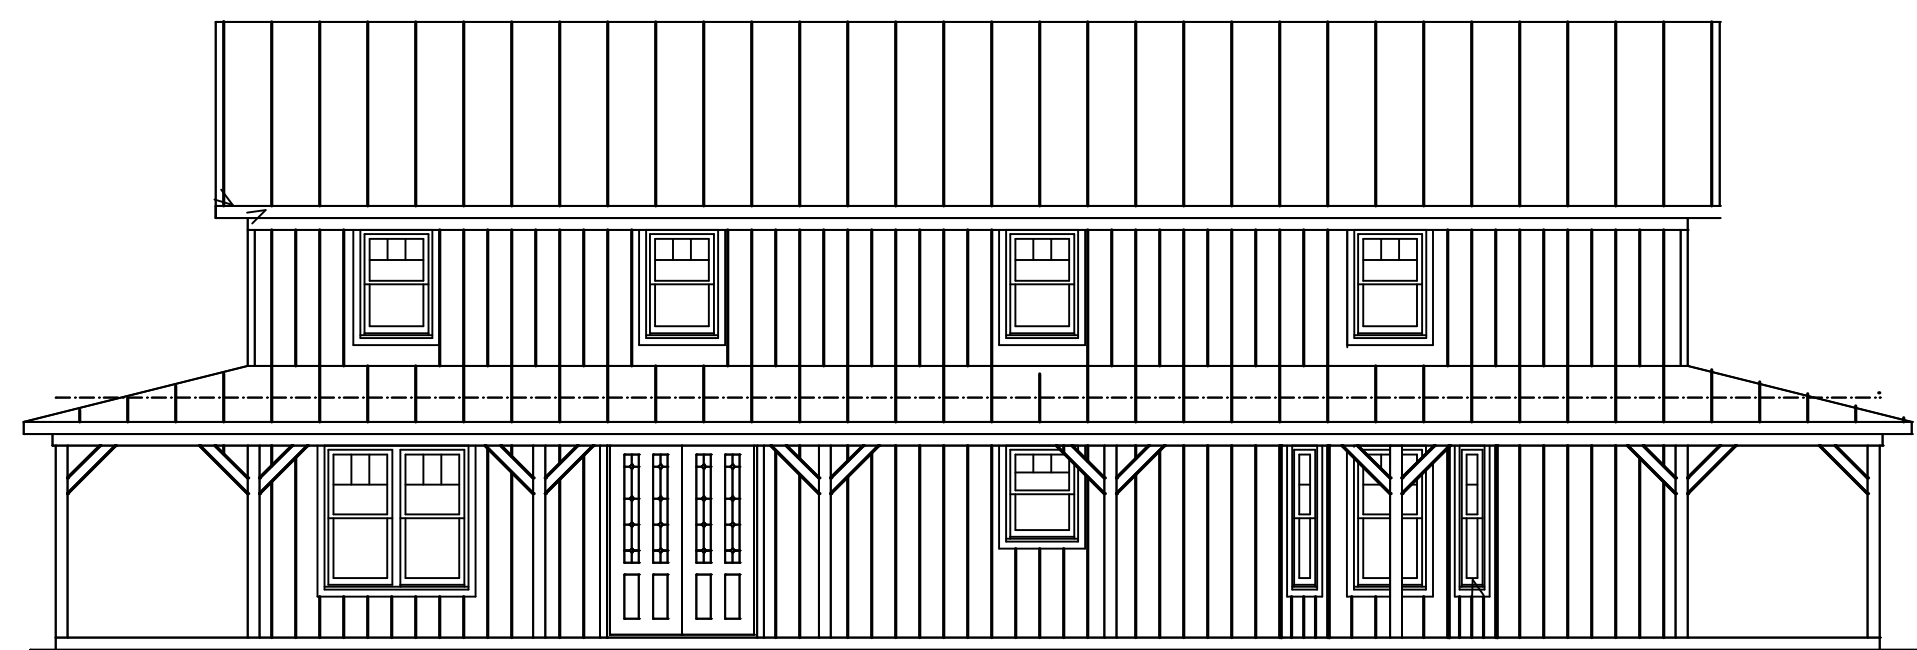

REAR ELEVATION

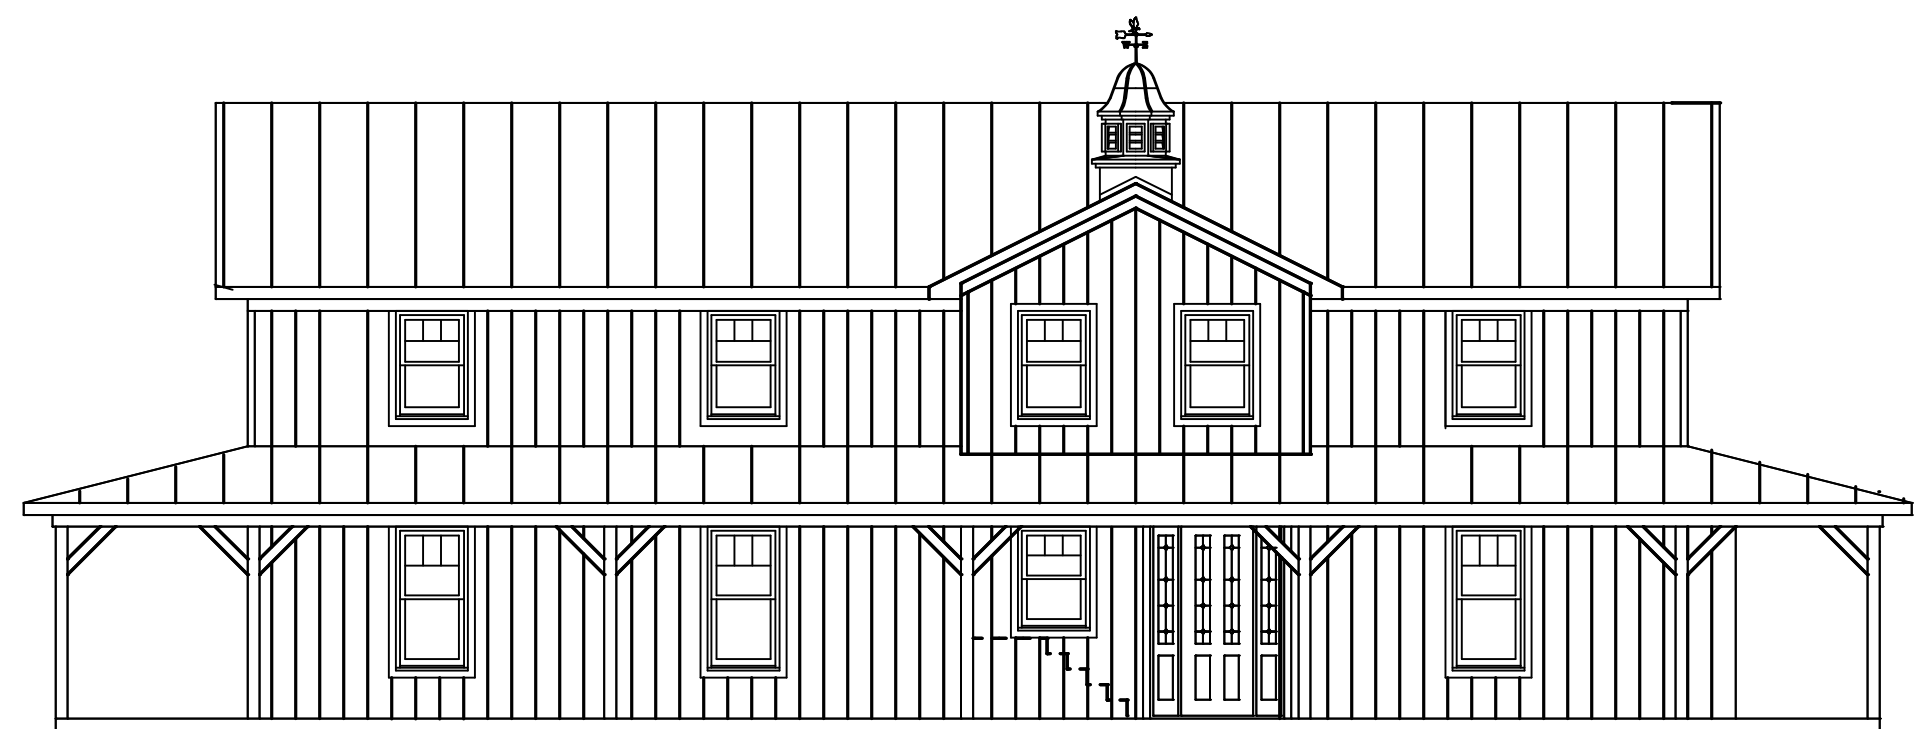


FRONT ELEVATION

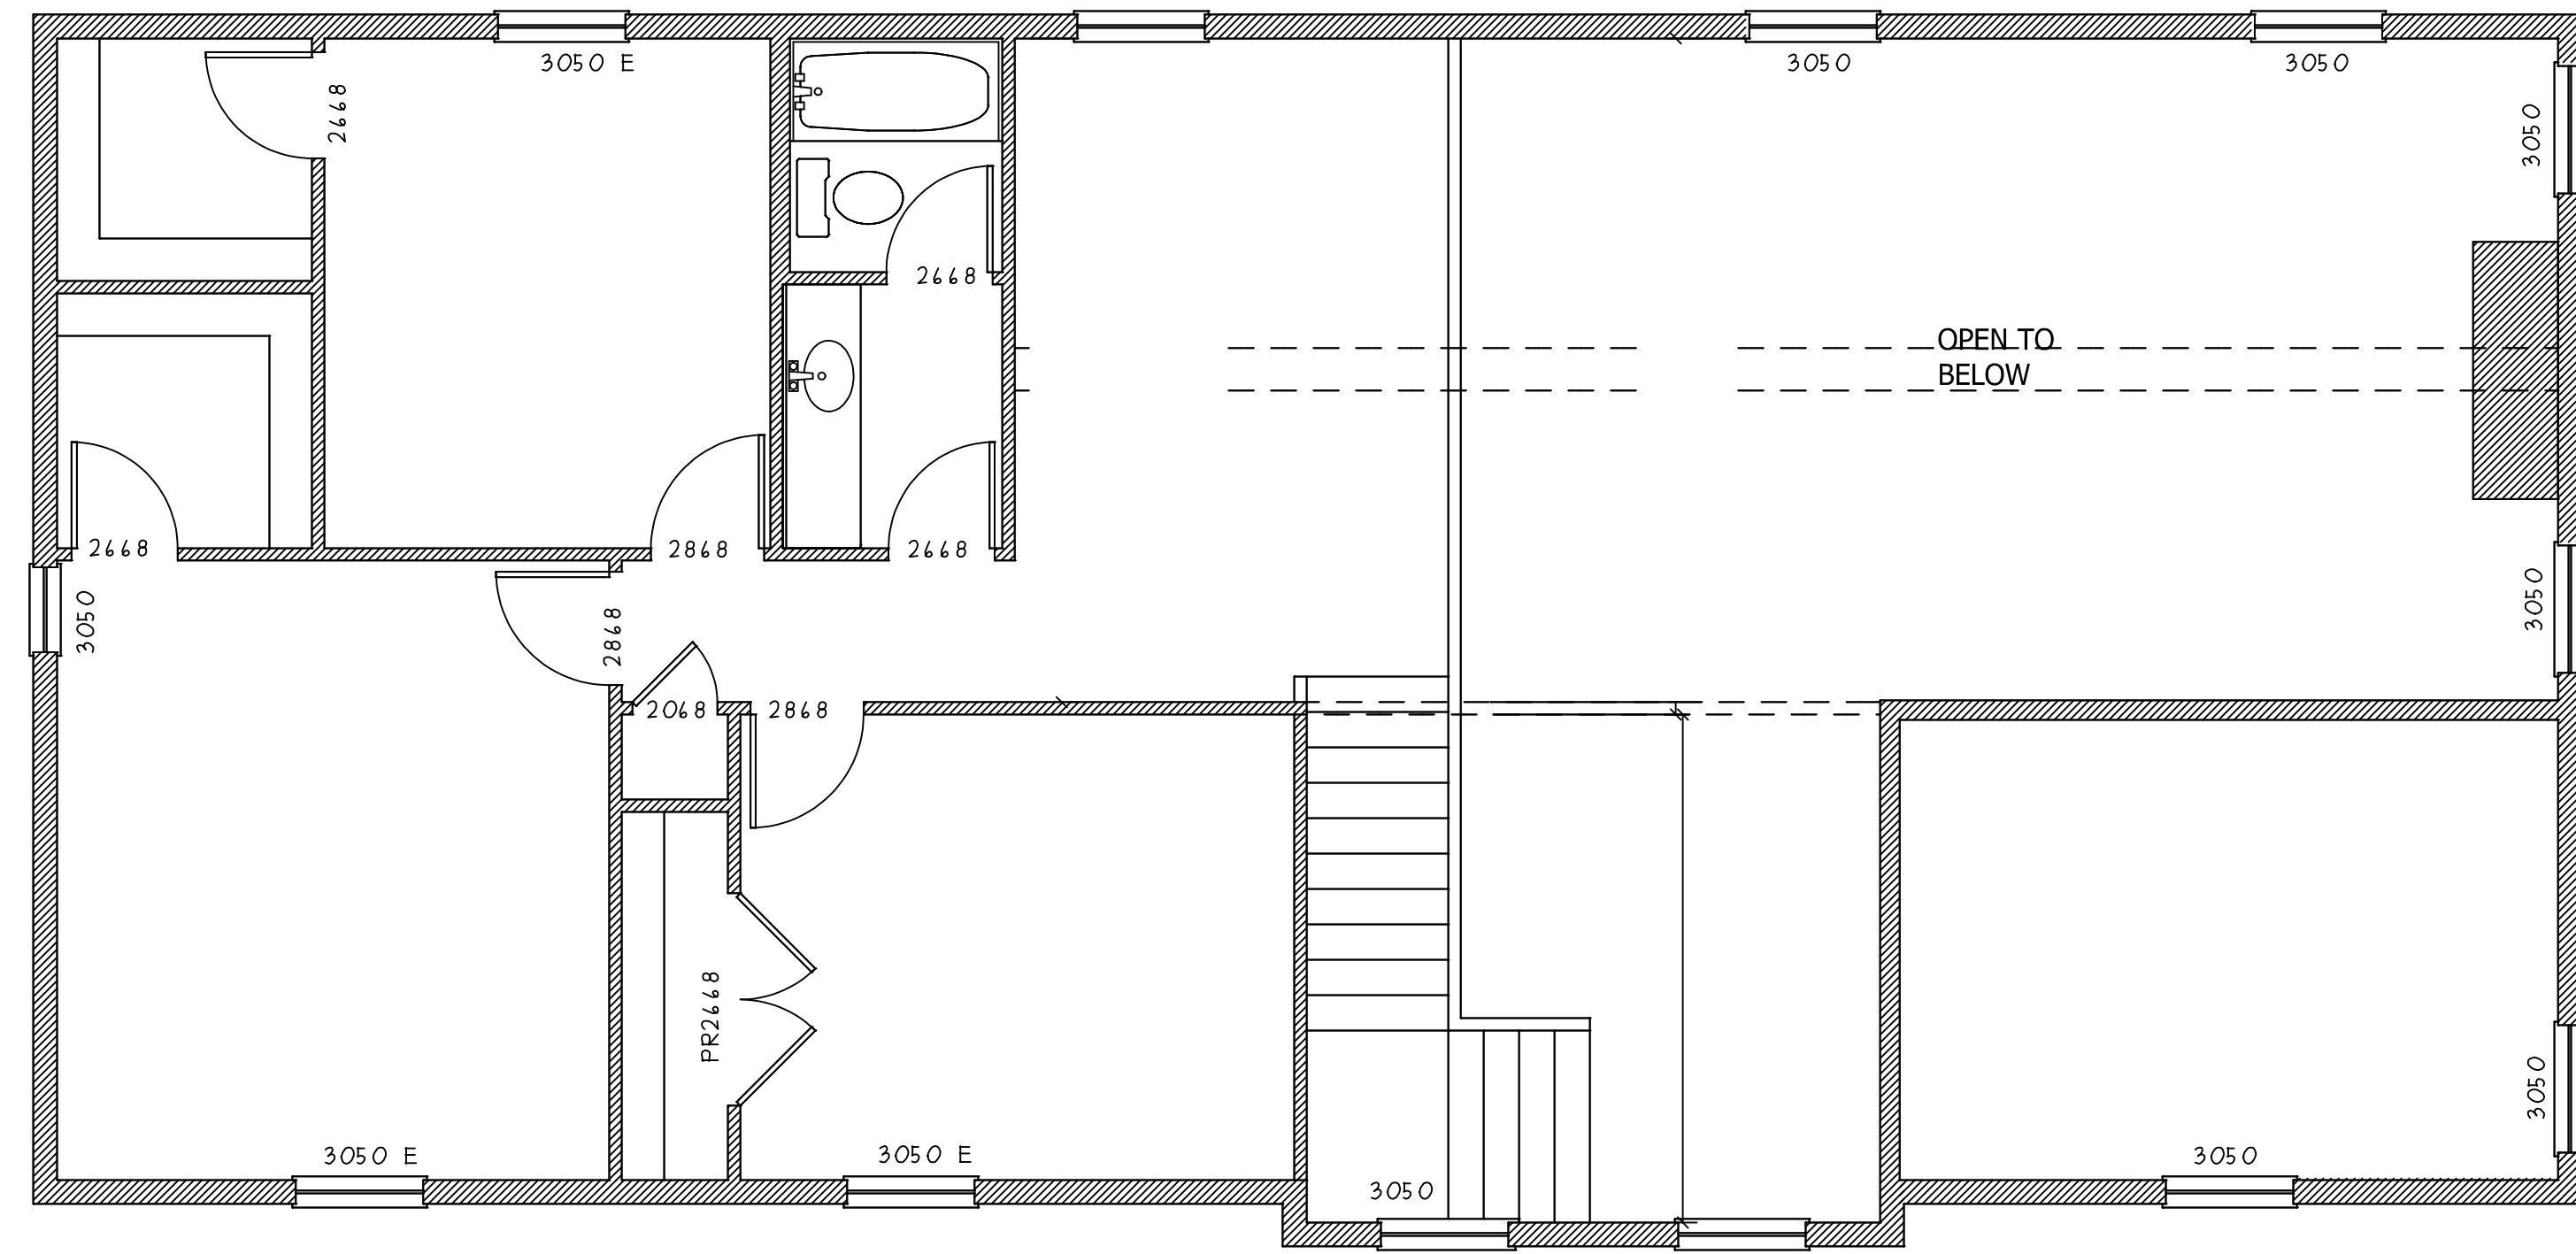

SECOND FLOOR PLAN

899 SF

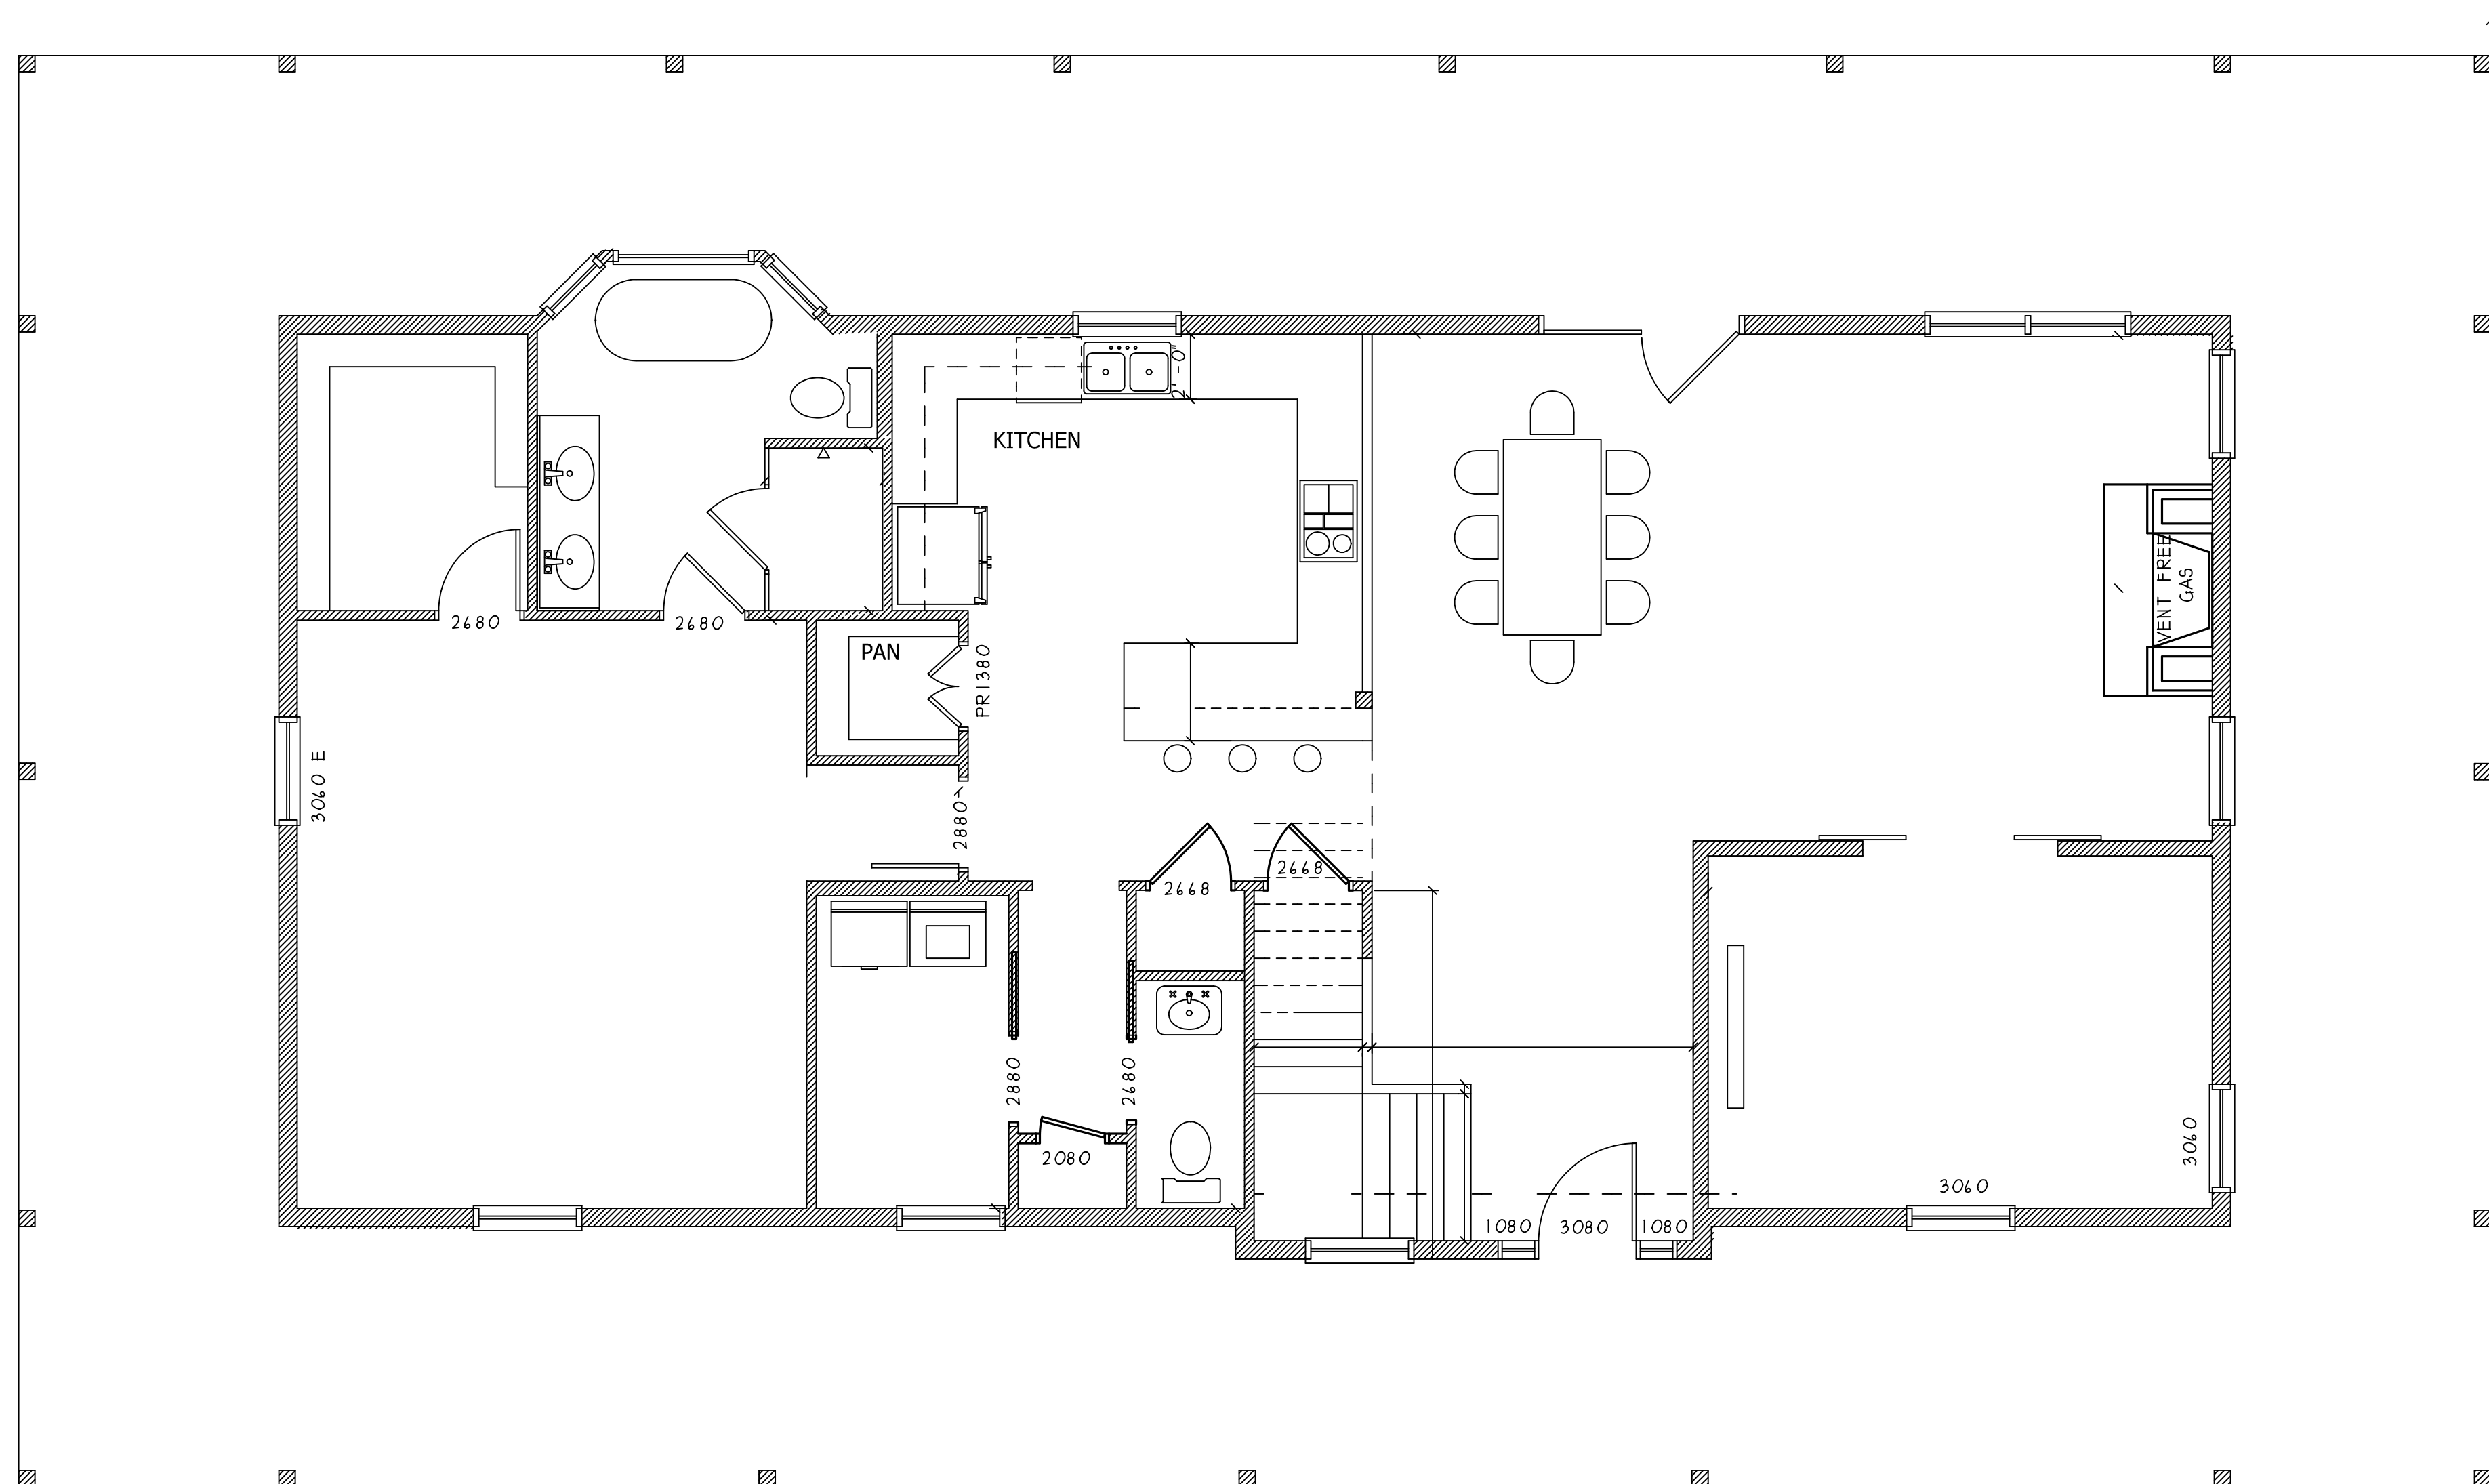

FIRST FLOOR PLAN

1,708 SF

