




REAR ELEVATION

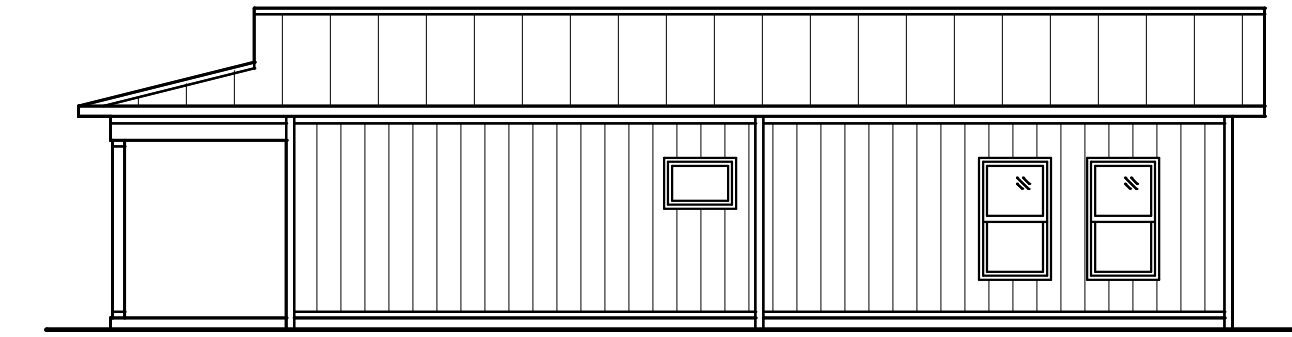


SOUTH ELEVATION

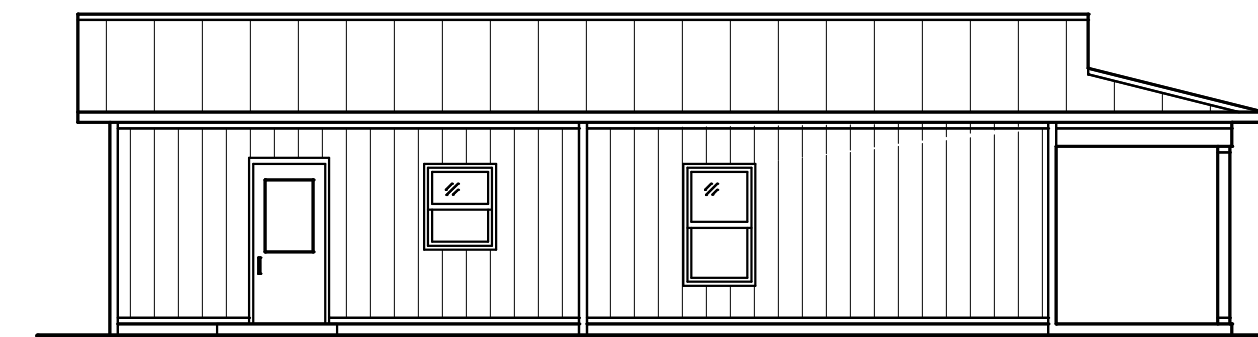


NORTH ELEVATION

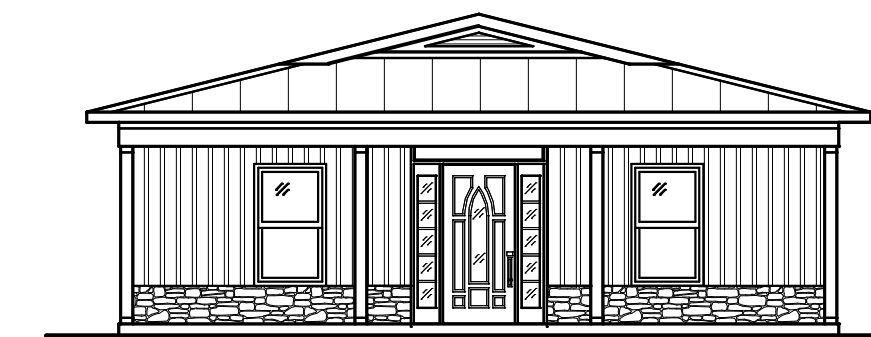


FRONT ELEVATION

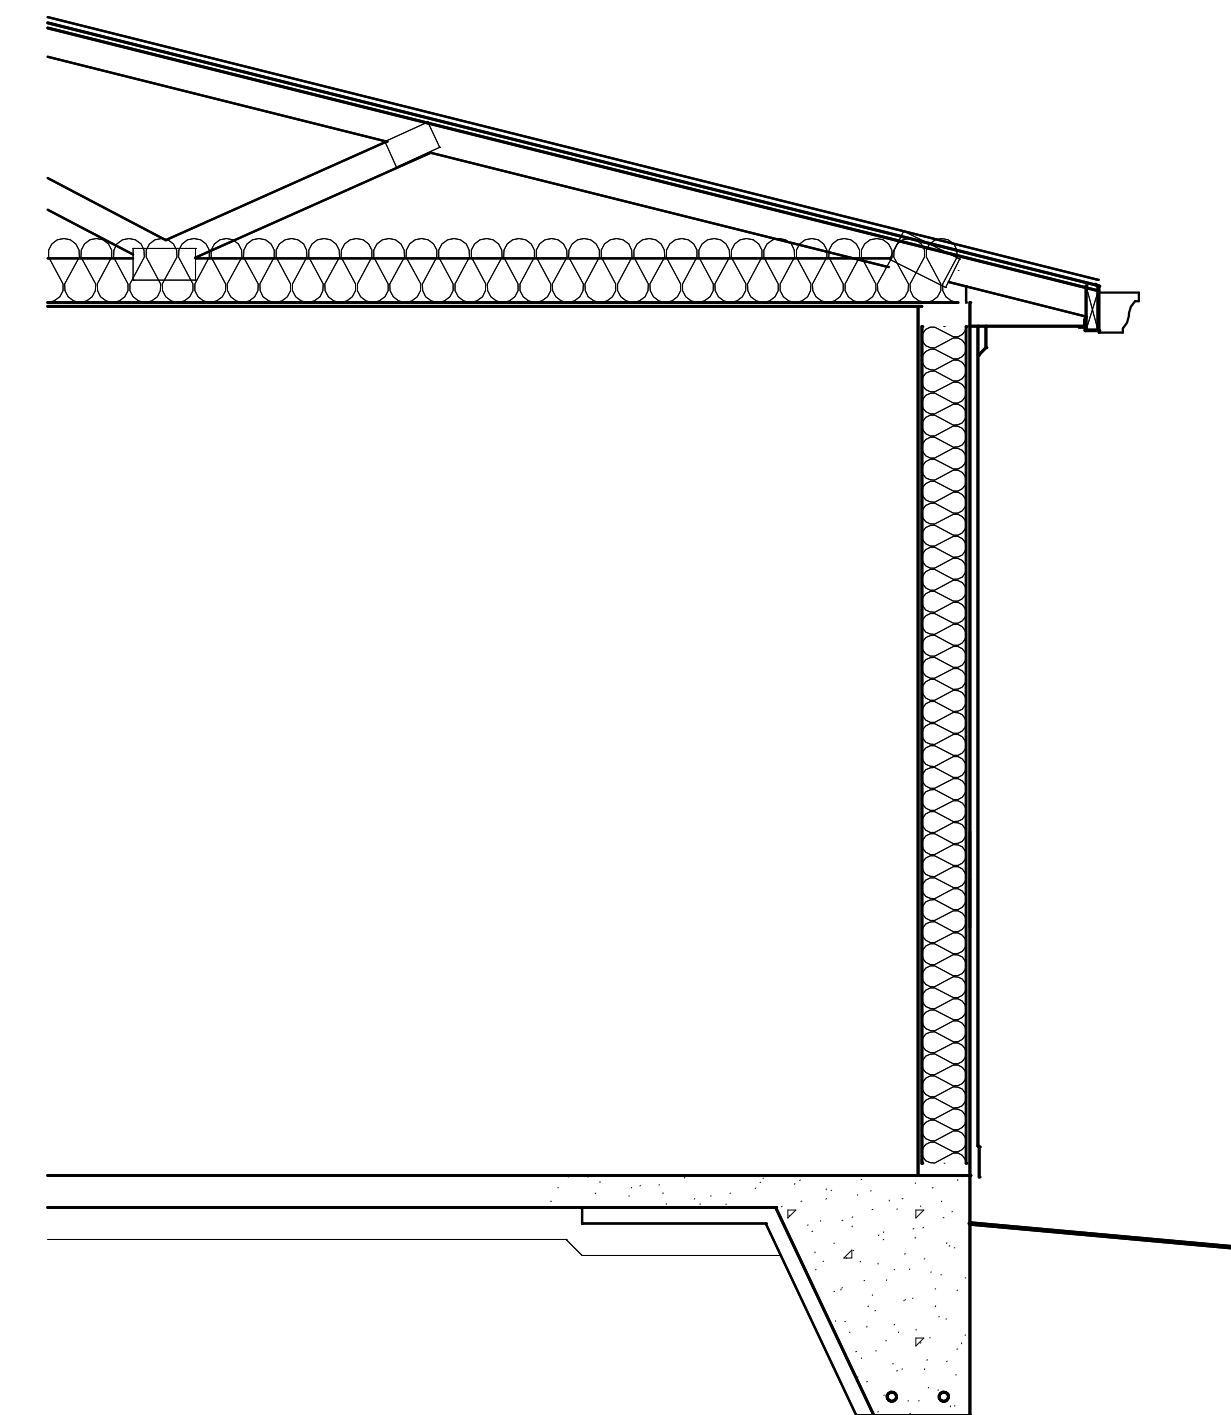

TYP WALL SECTION

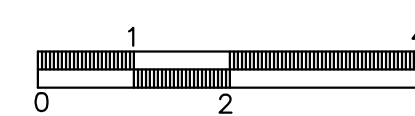


40'-0"

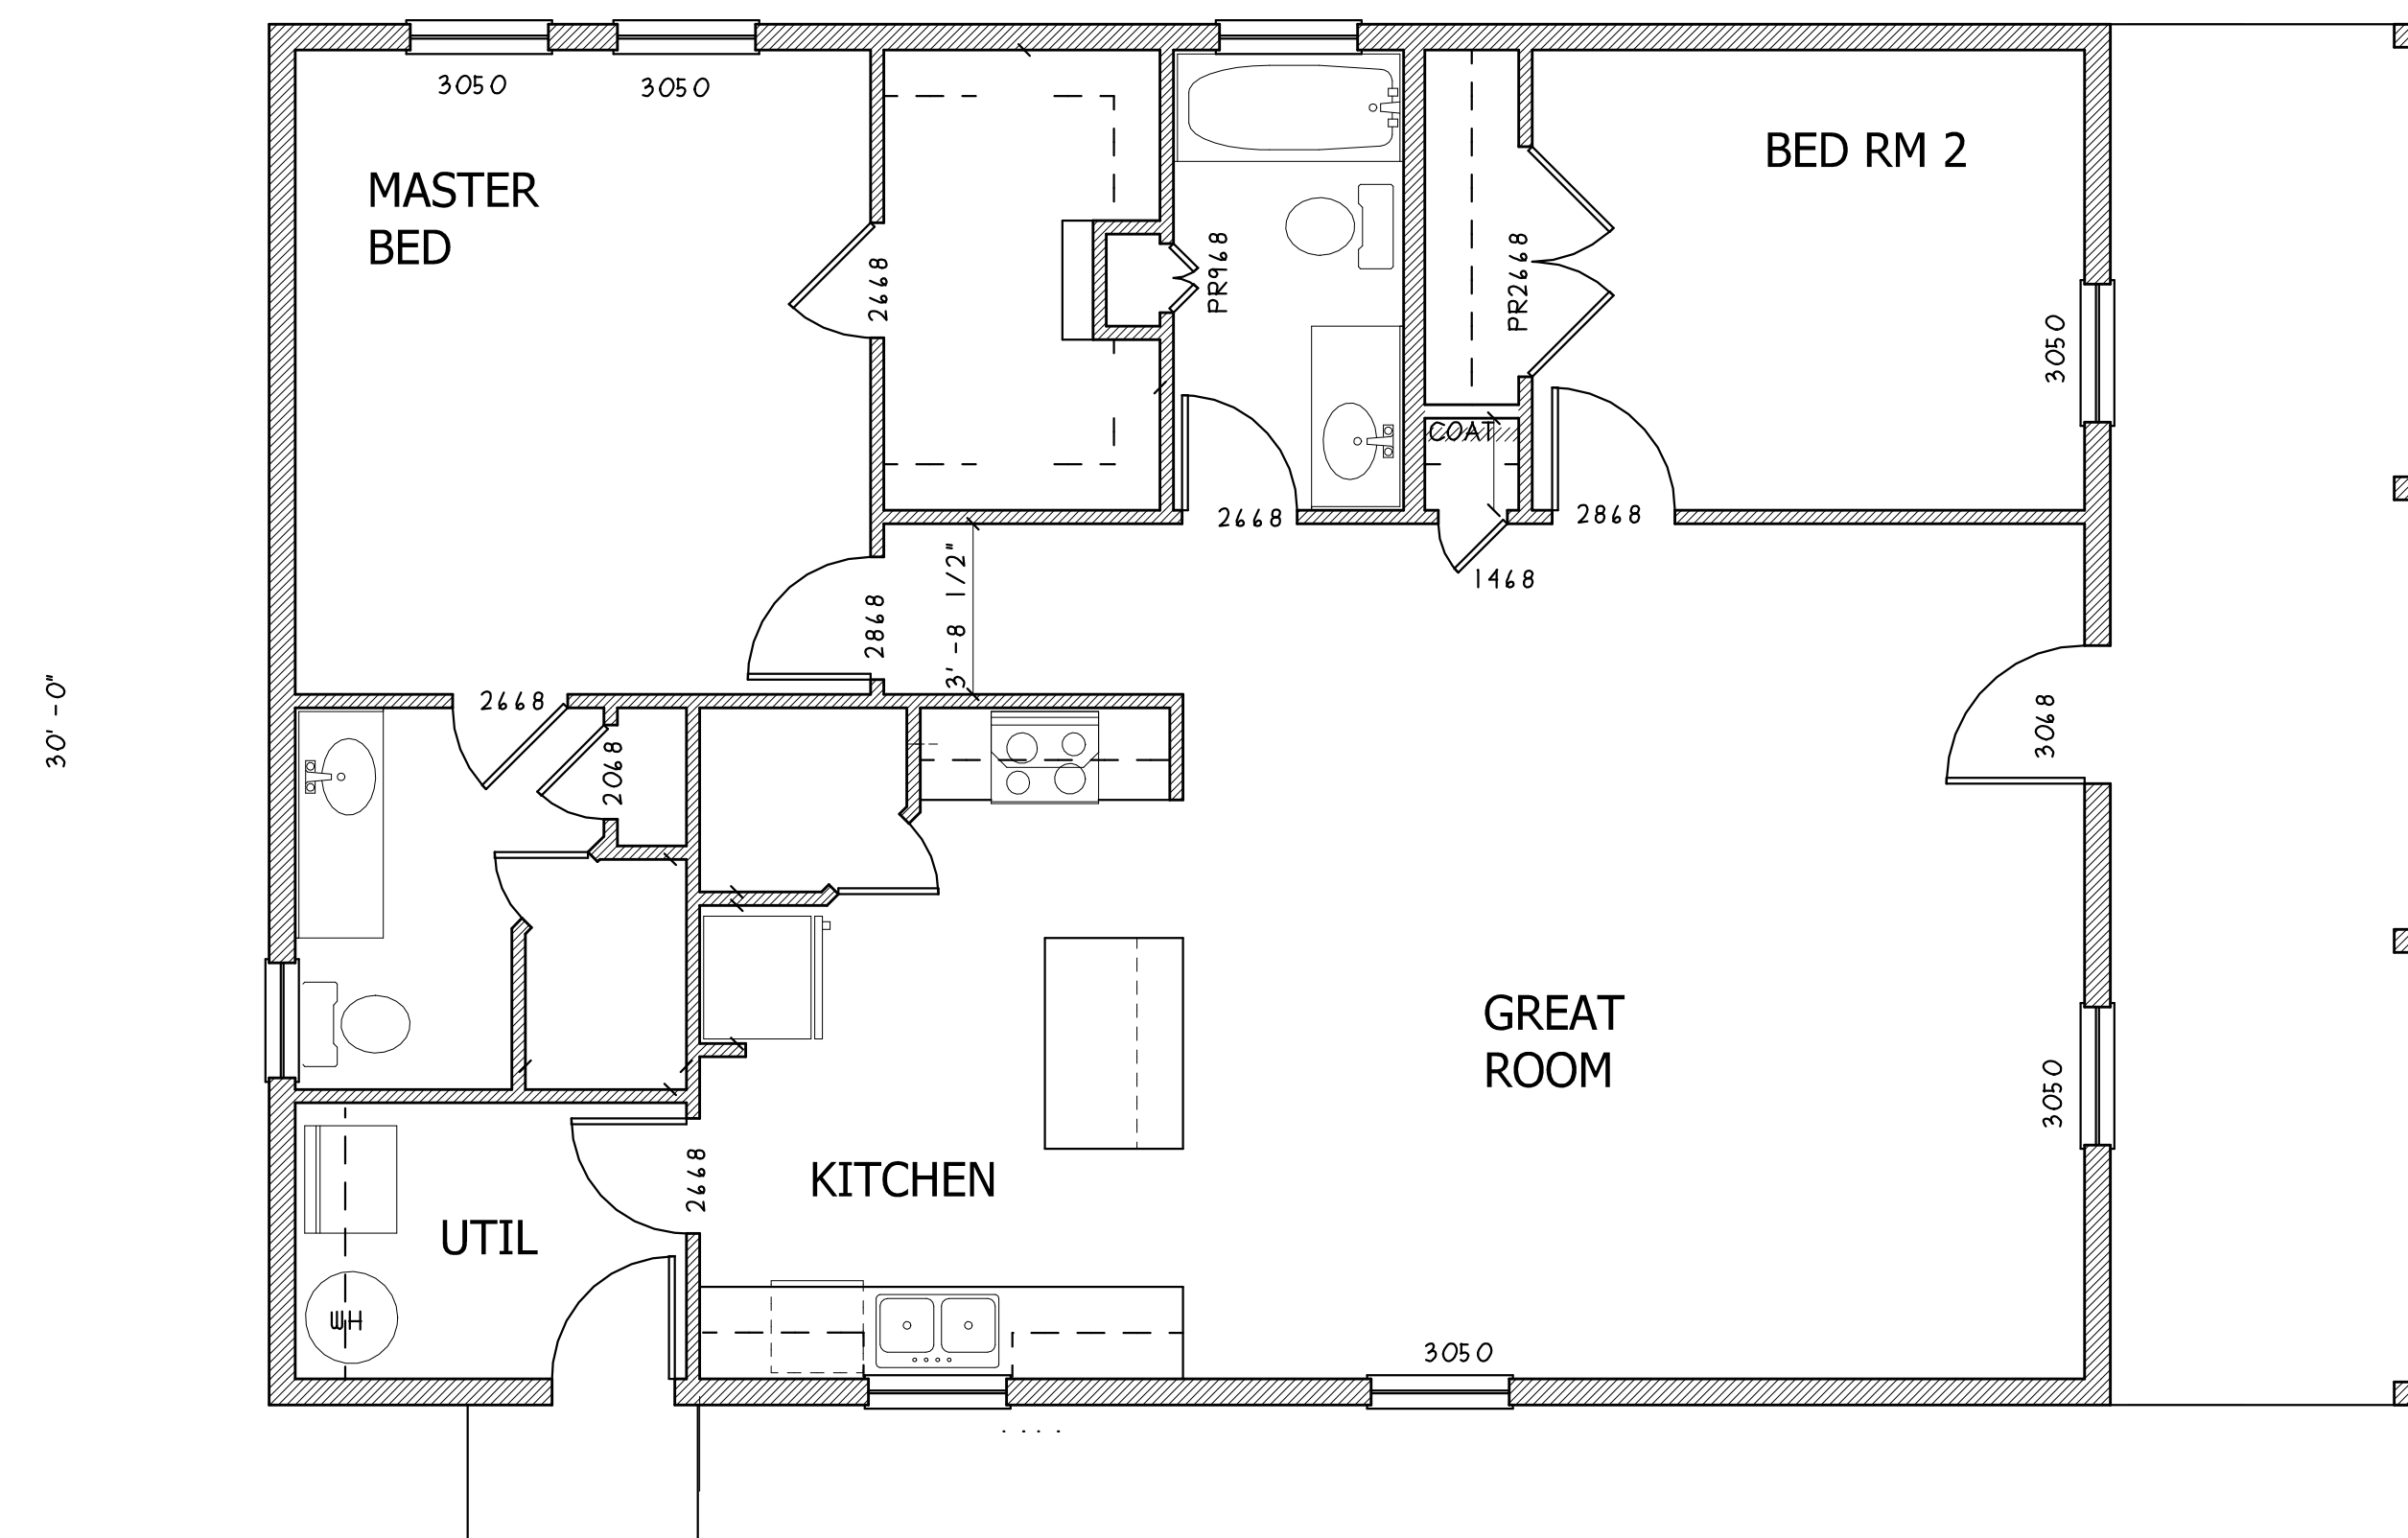

CONSTRUCTION SHALL COMPLY WITH 2012 IRC

FLOOR PLAN

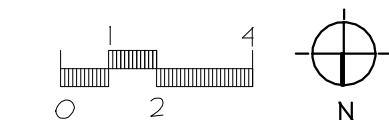

30' x 40'