




REAR ELEVATION

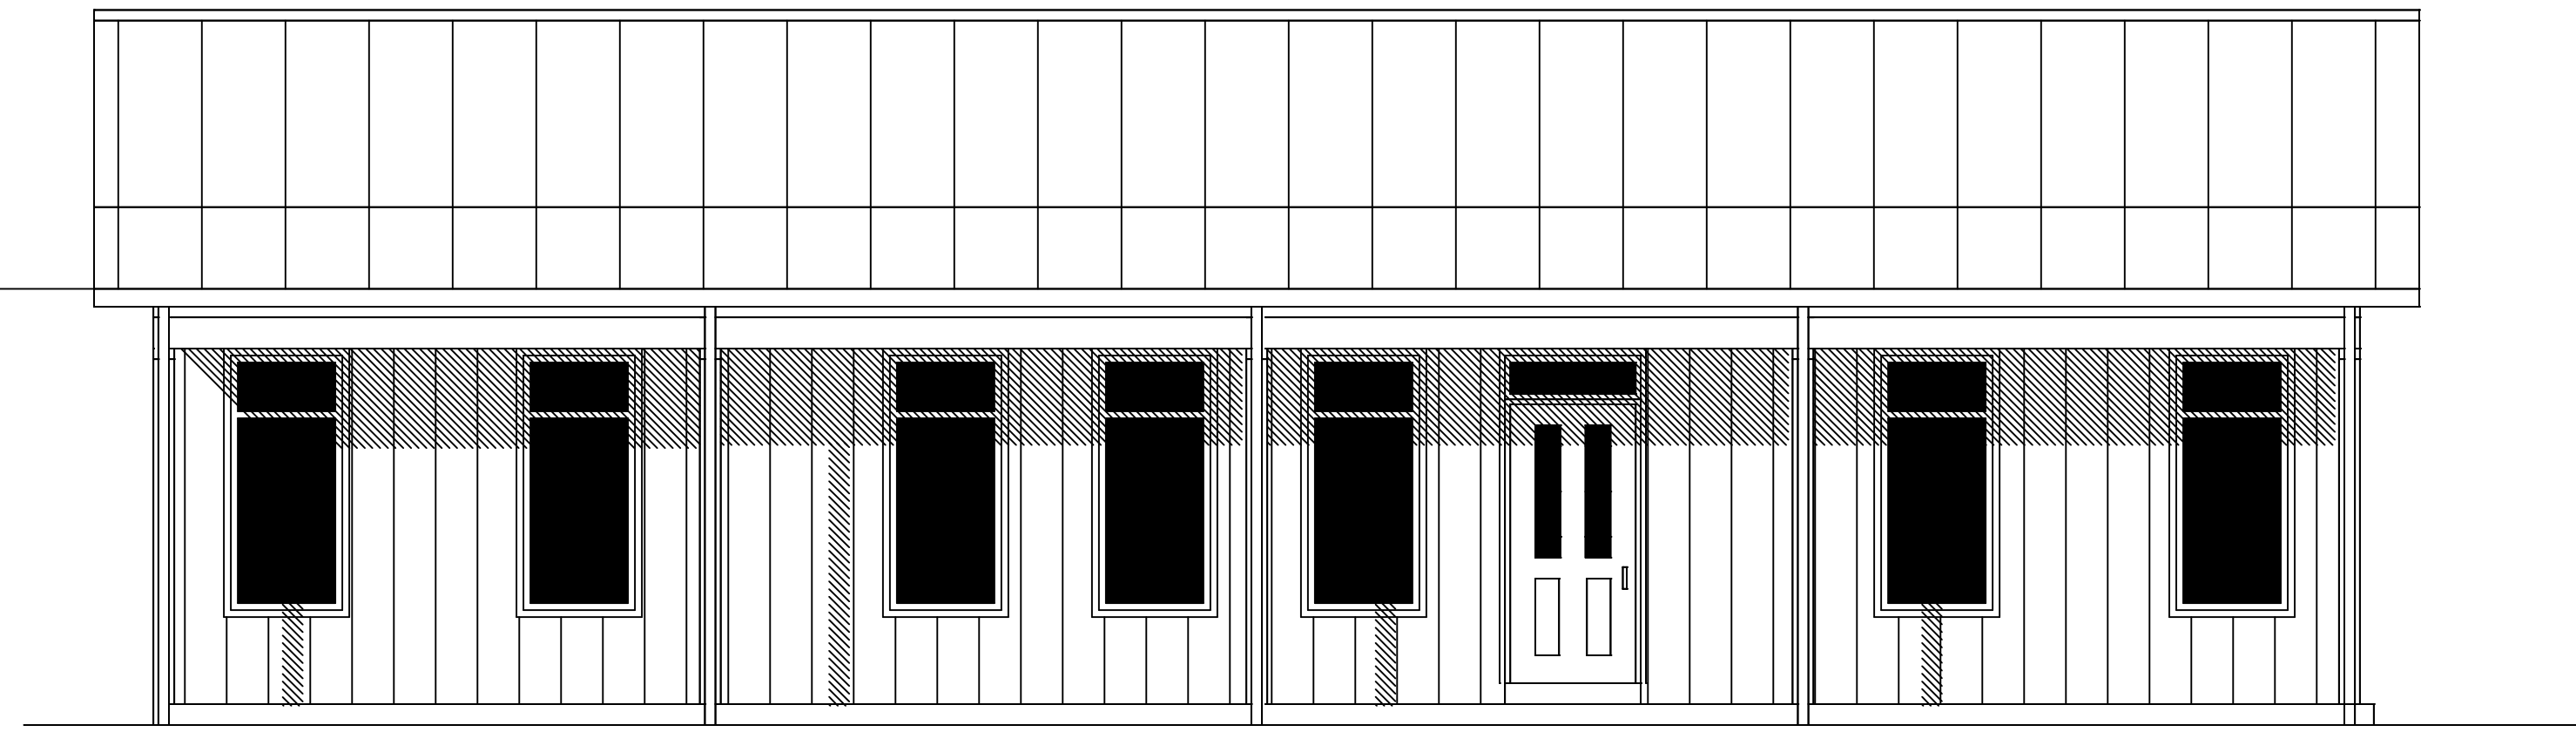


FRONT ELEVATION

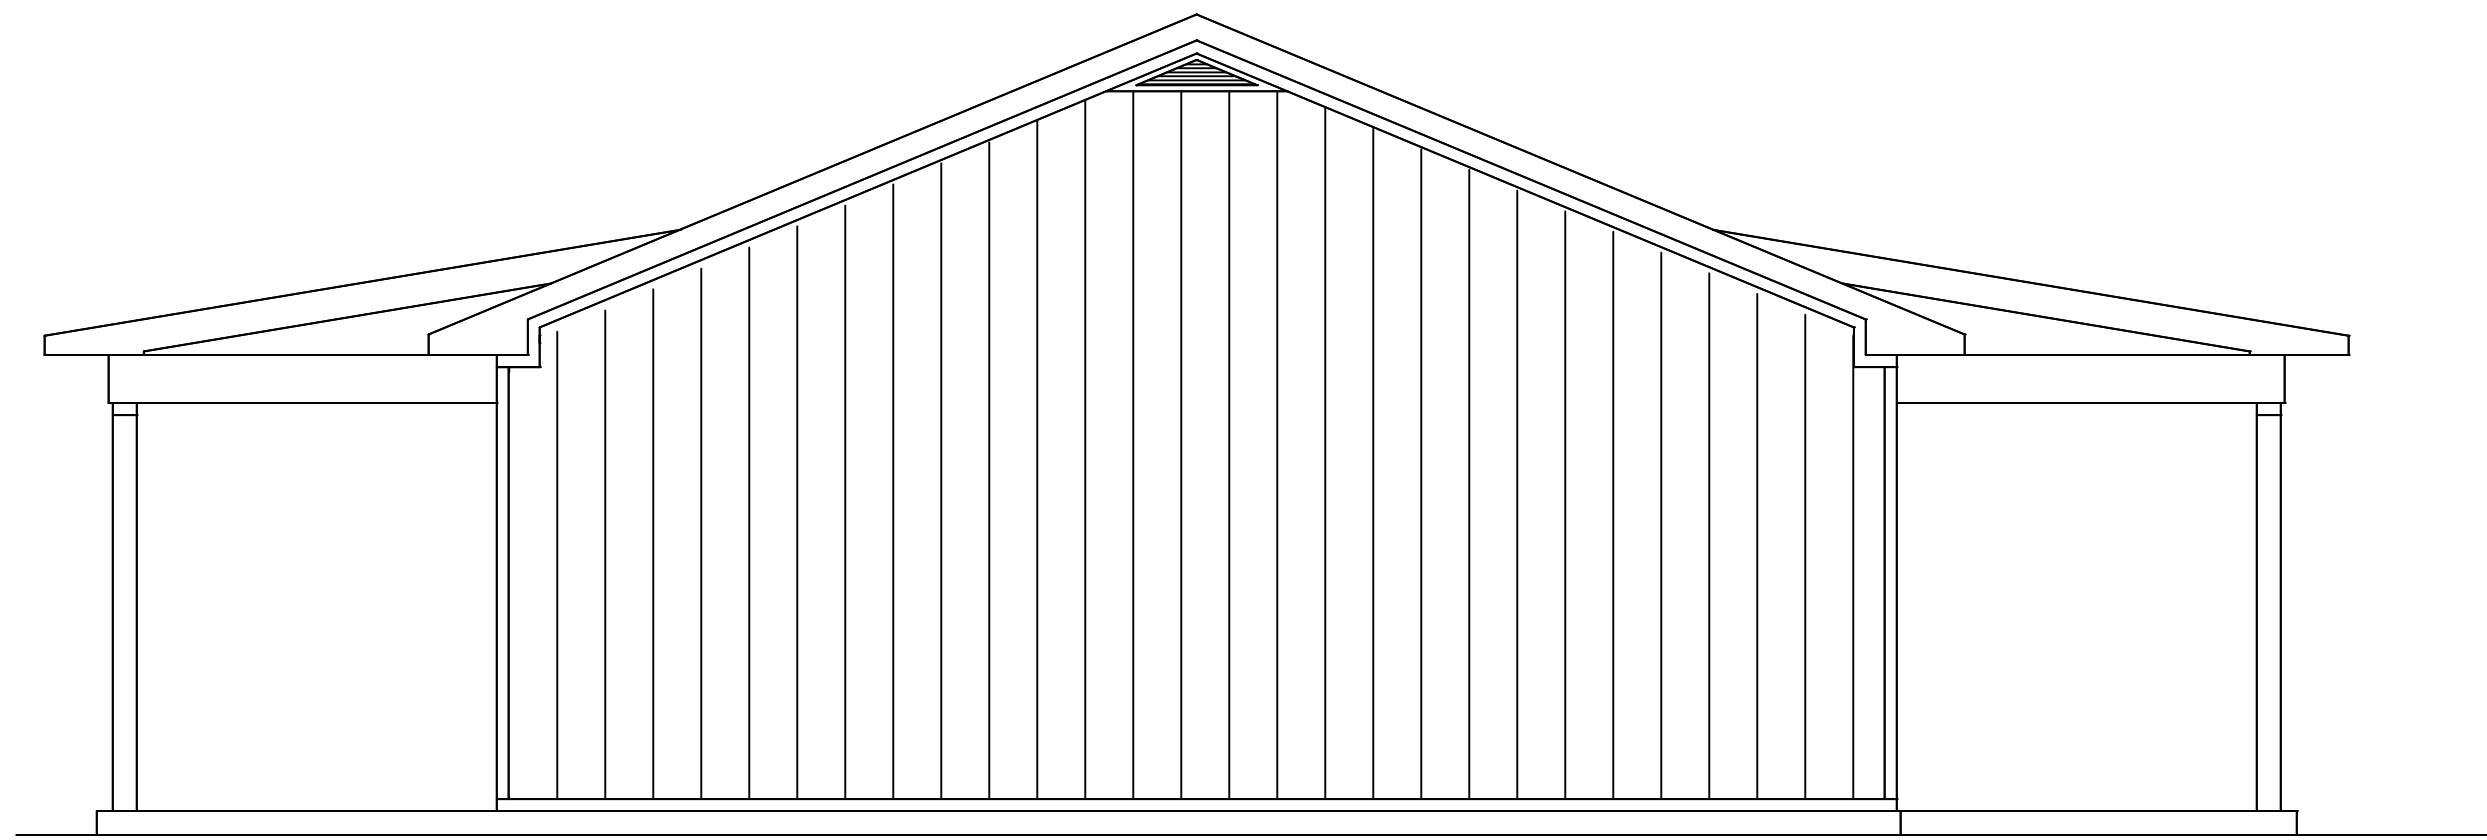

RIGHT SIDE ELEVATION

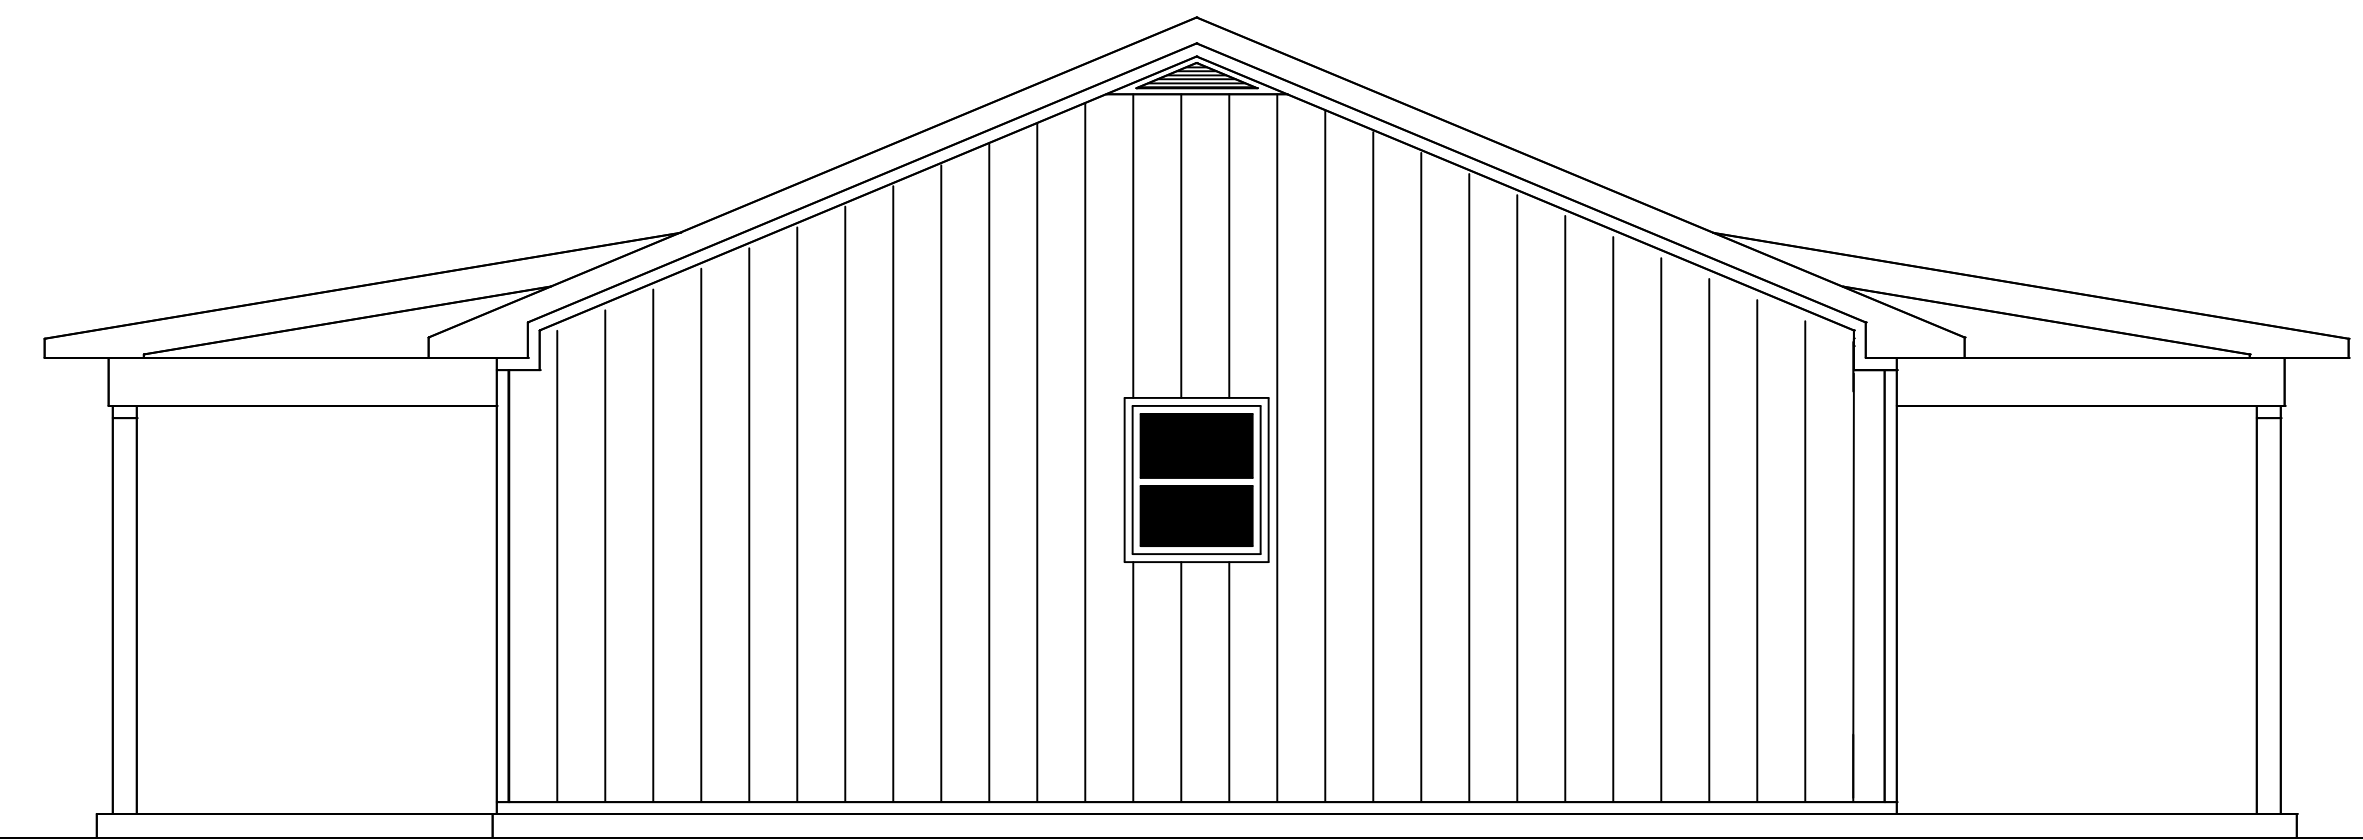

LEFT SIDE ELEVATION

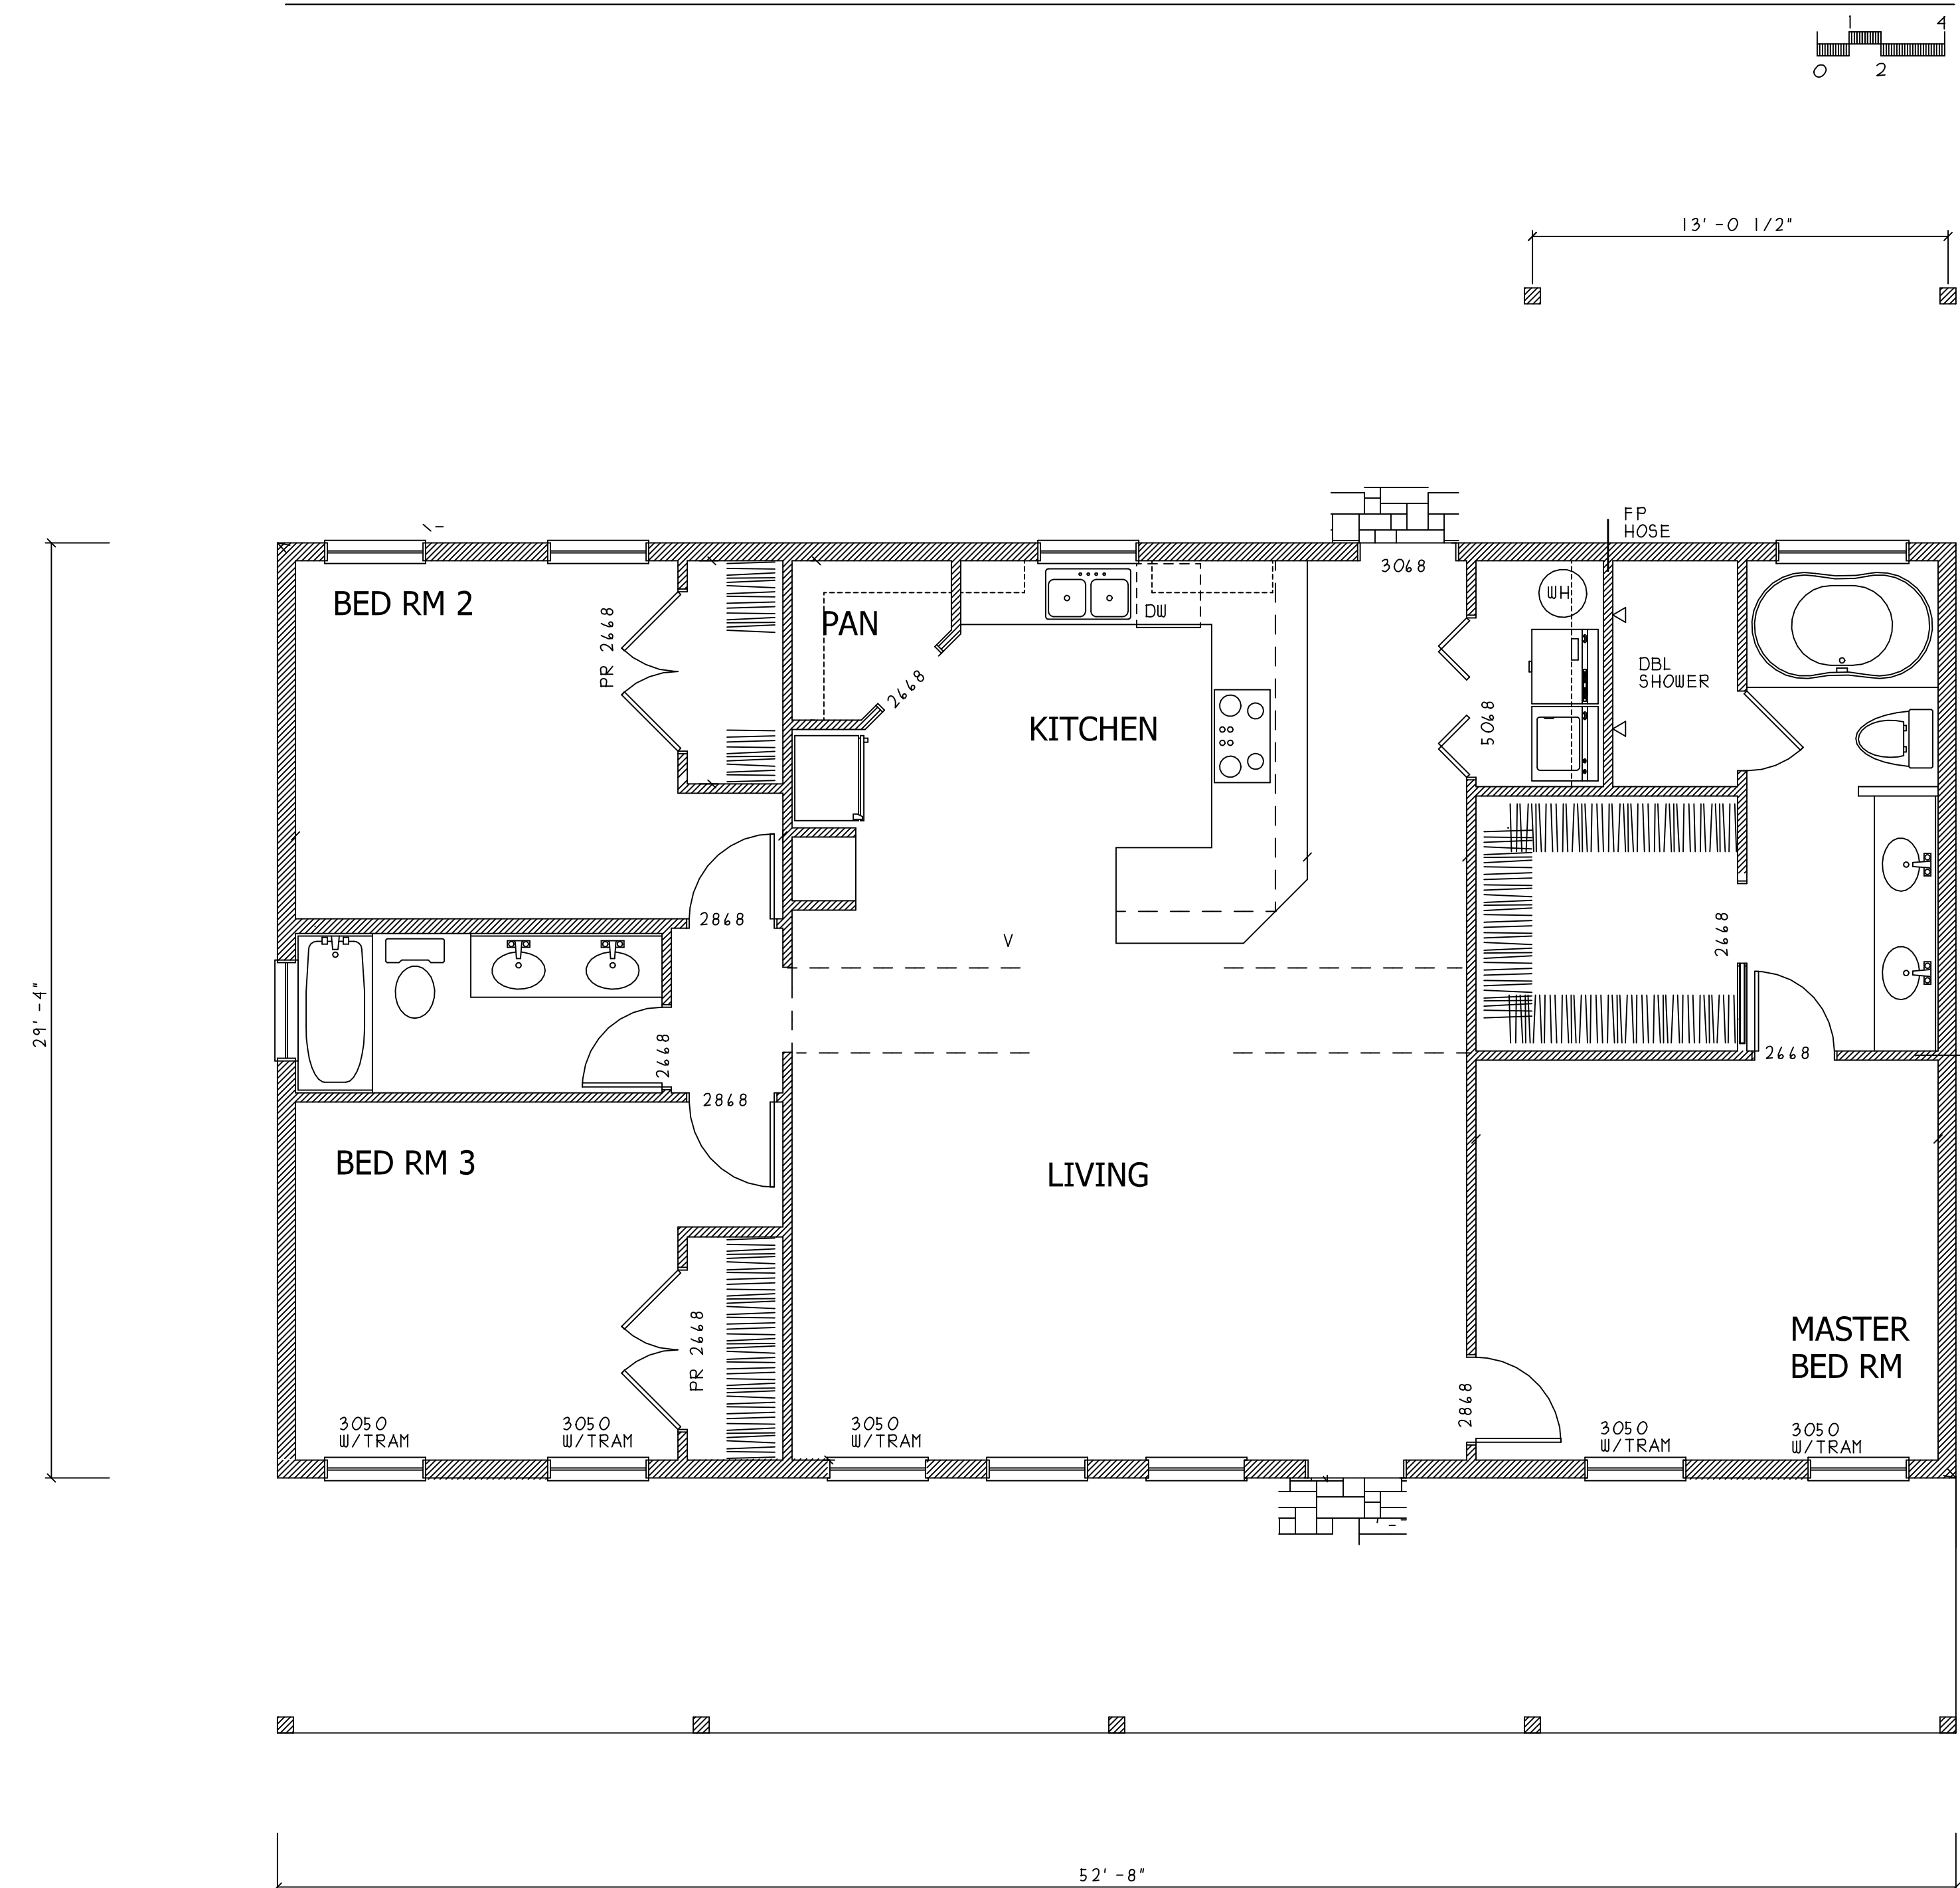

FLOOR PLAN

1,544 SF  
CONDITIONED SPACE

