




REAR ELEVATION

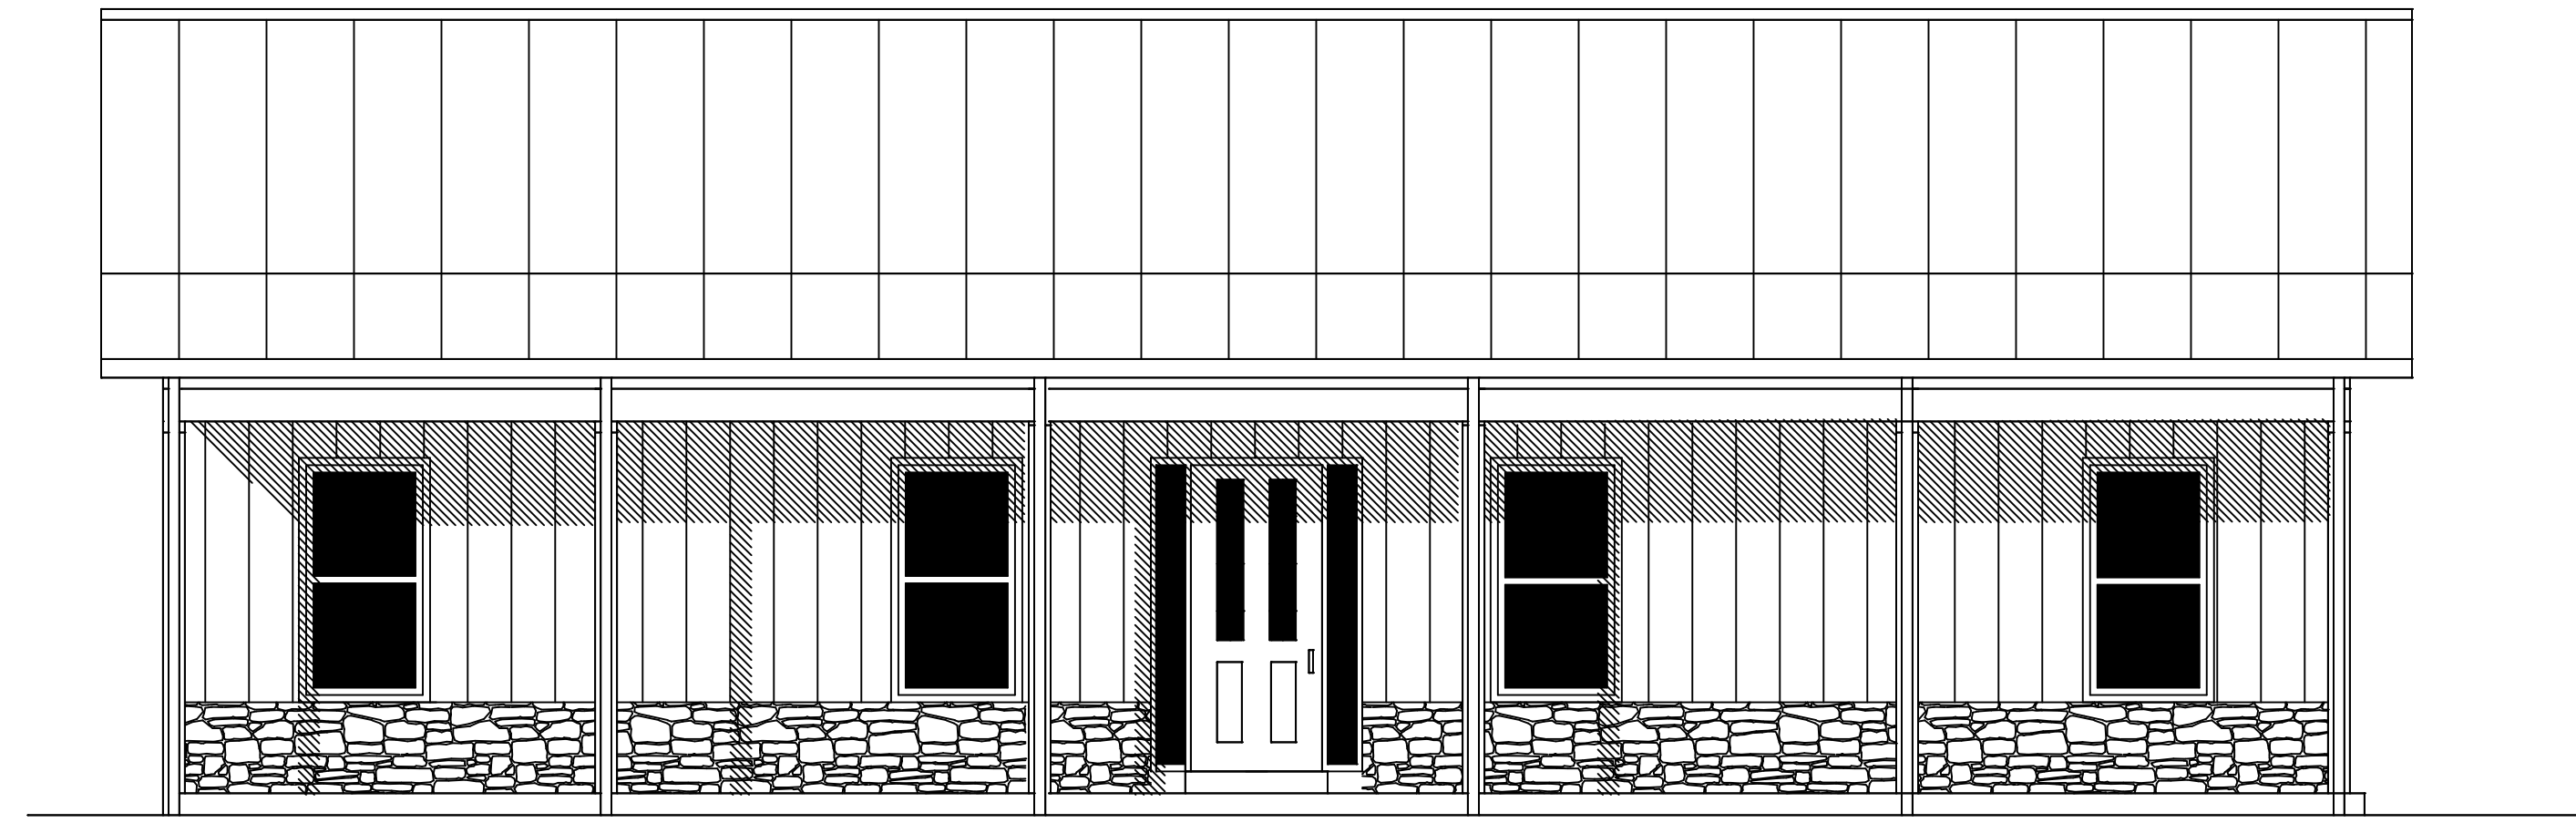


FRONT ELEVATION

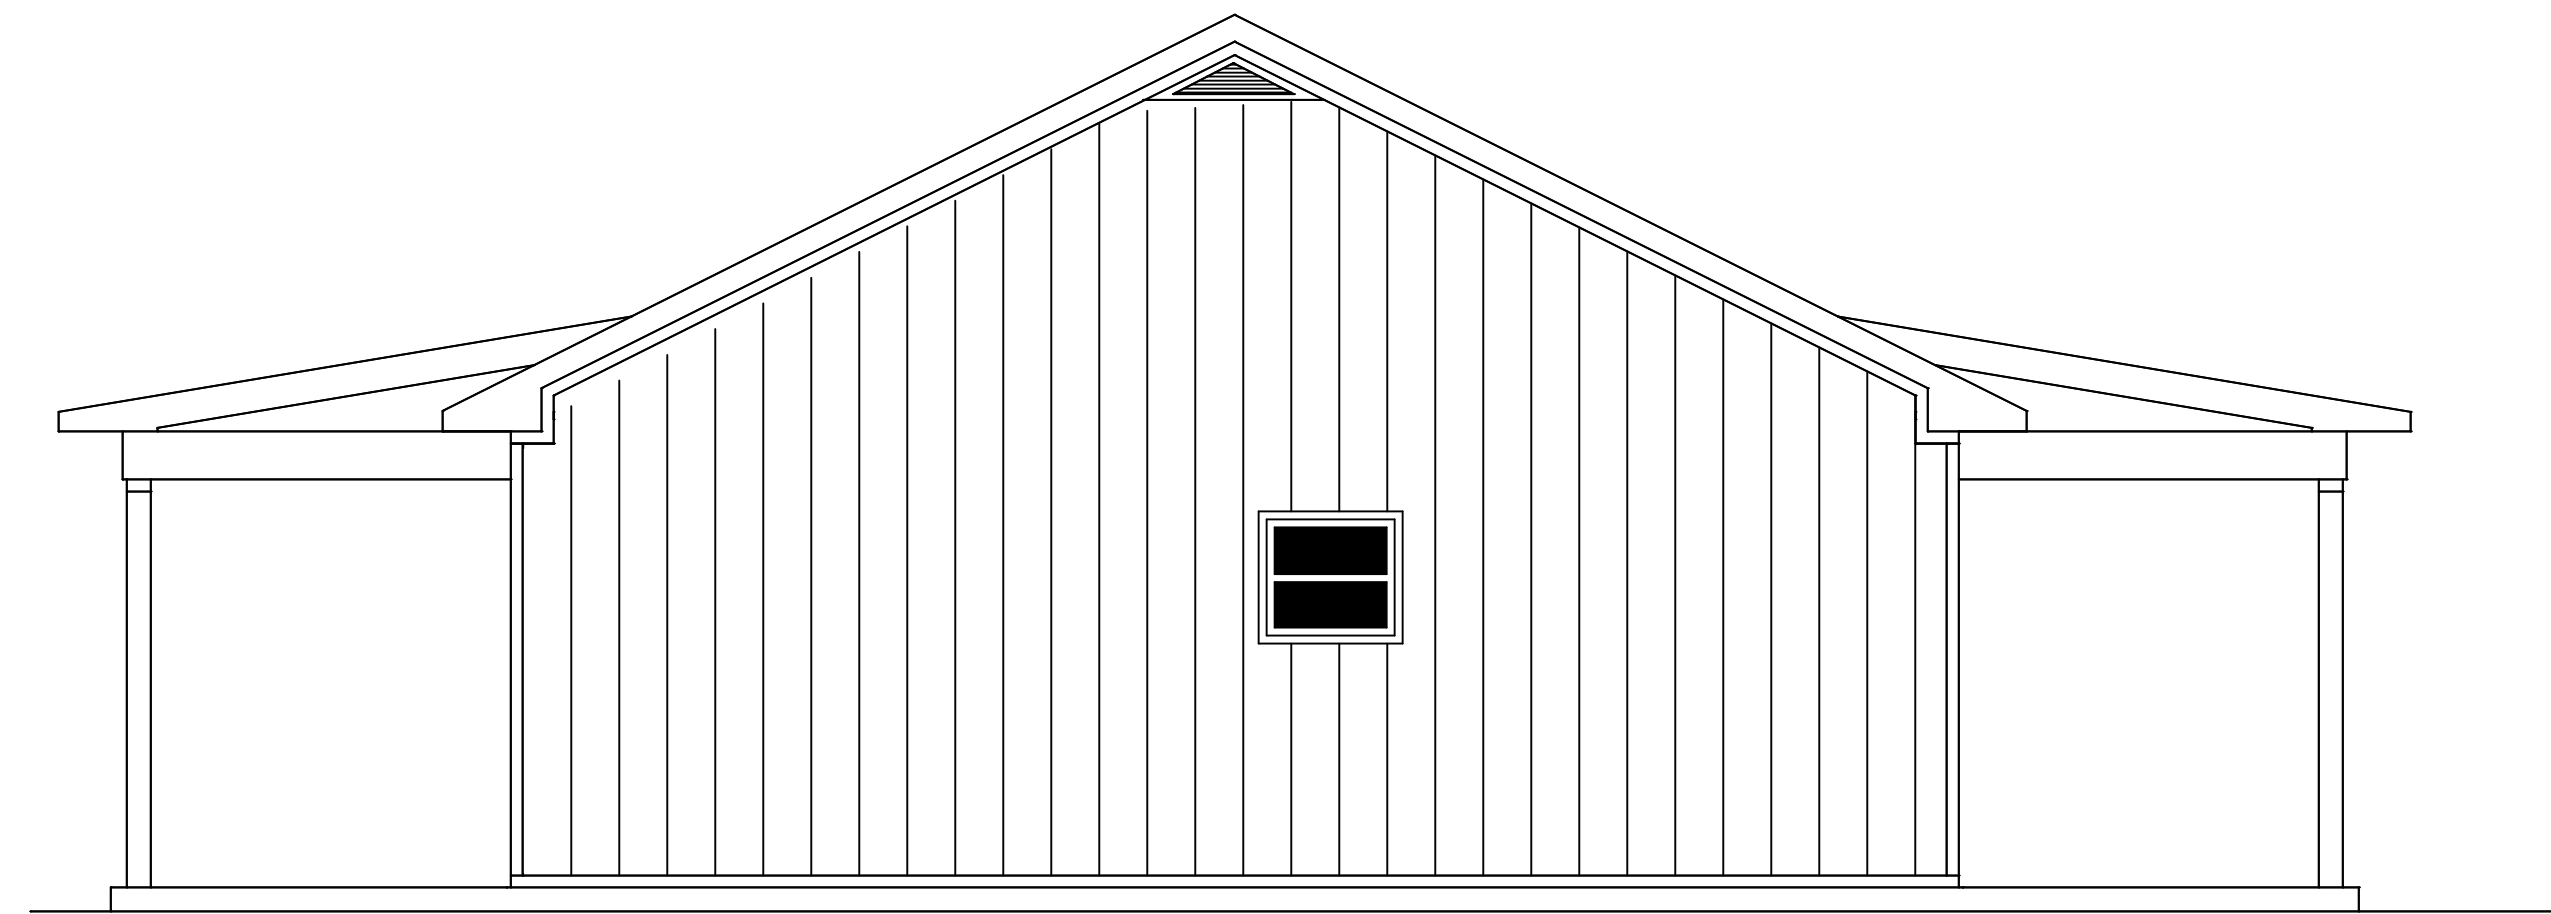

RIGHT SIDE ELEVATION

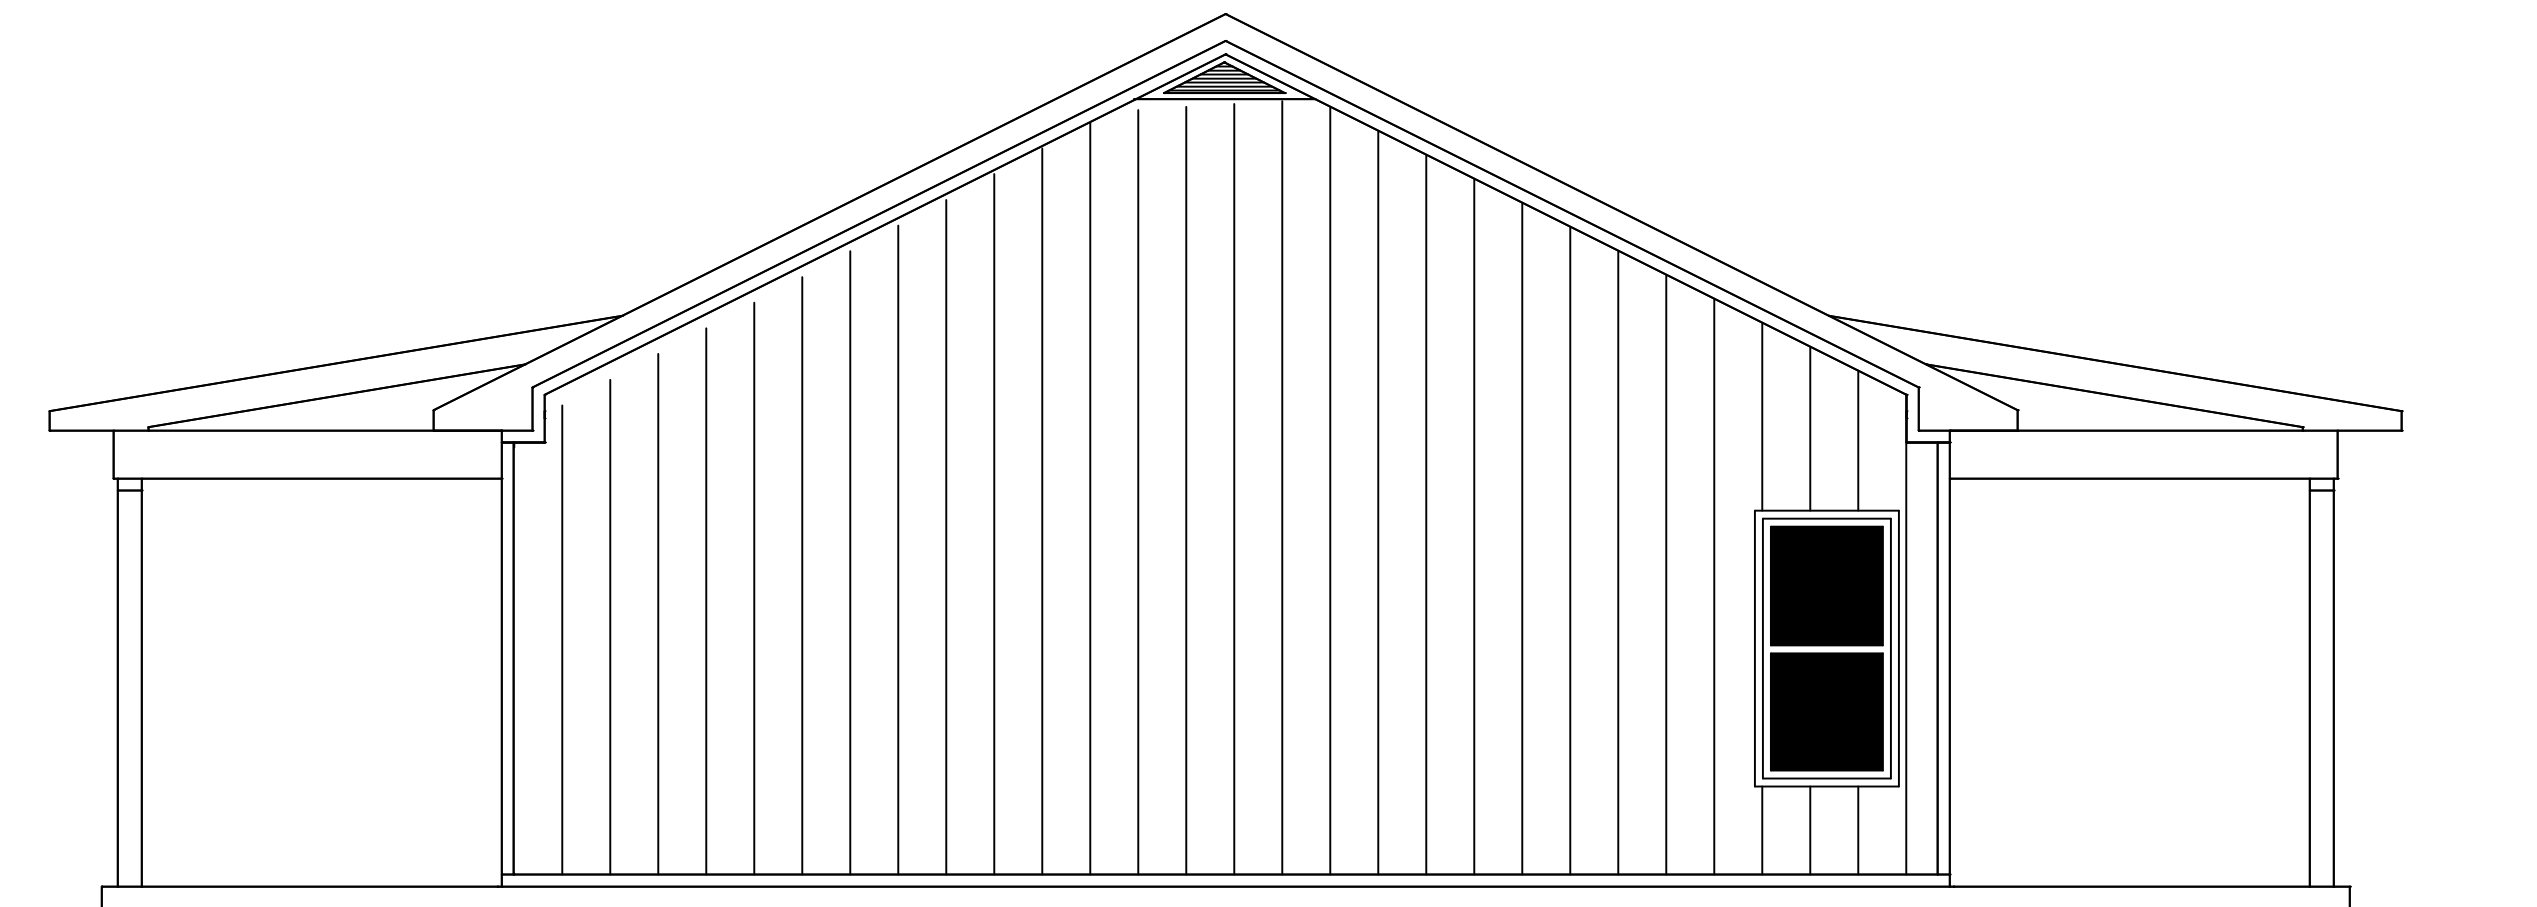

LEFT SIDE ELEVATION

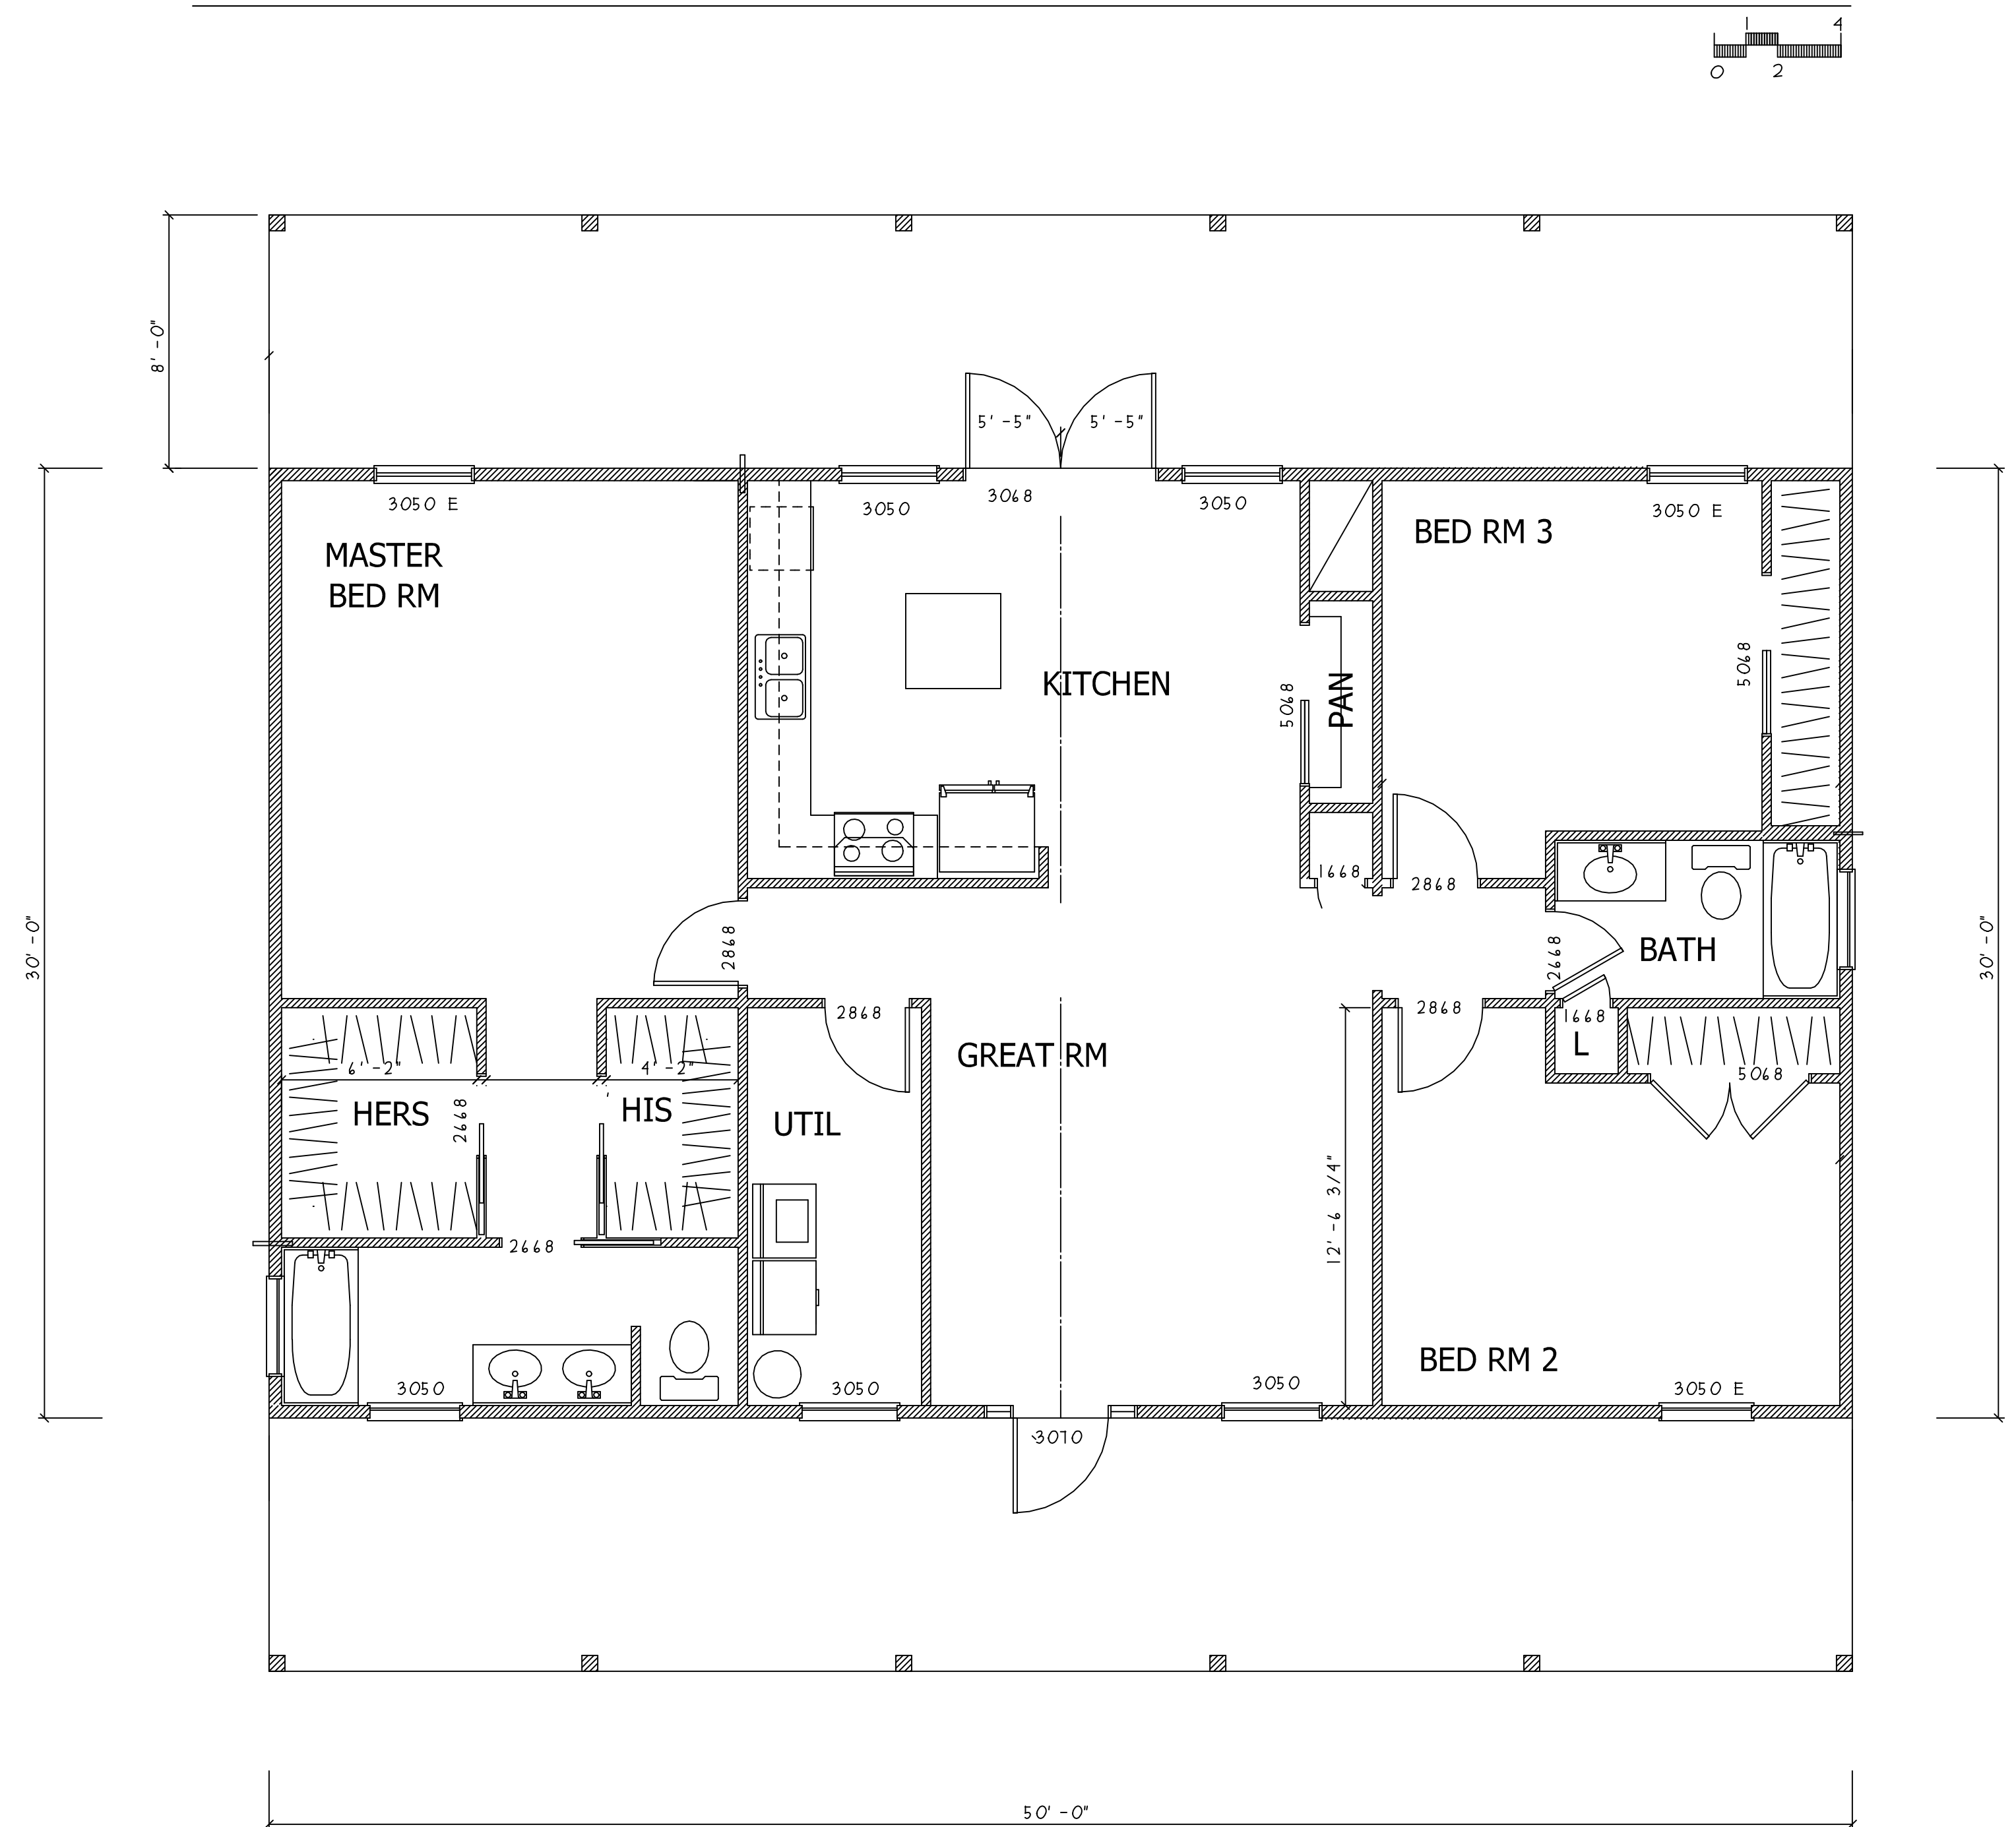

FLOOR PLAN b  
1,500 SF  
CONDITIONED SPACE

