




NORTH ELEVATION

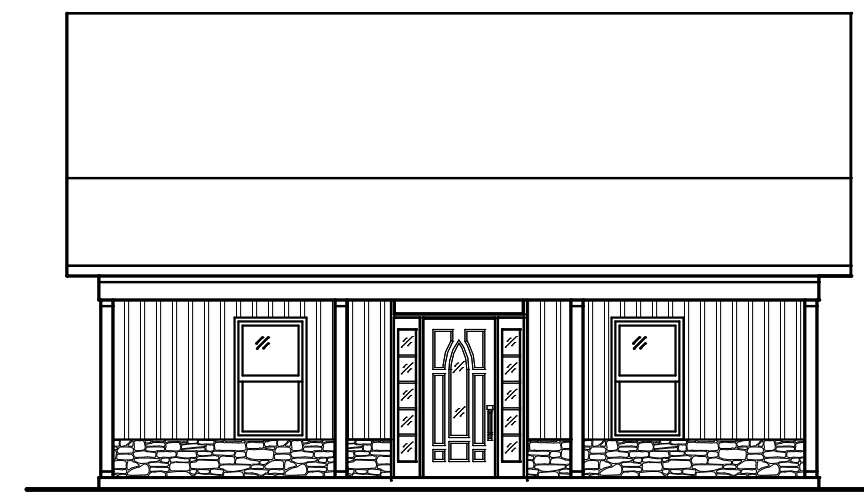


FRONT ELEVATION

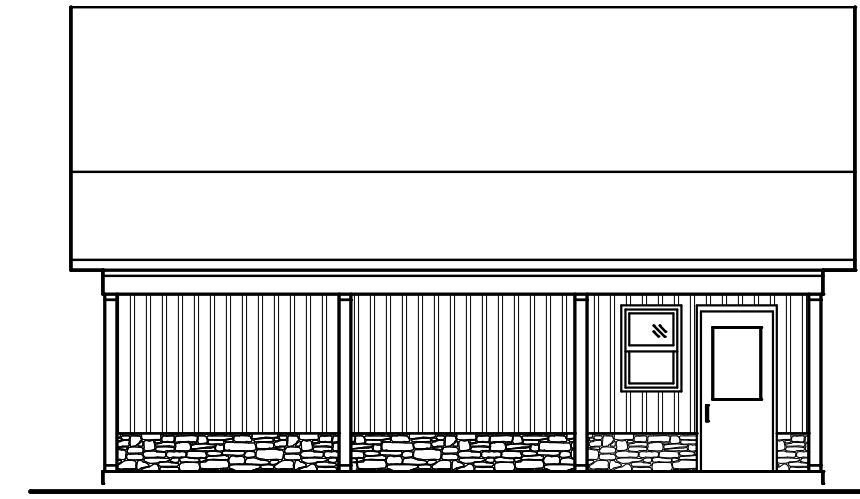

REAR ELEVATION

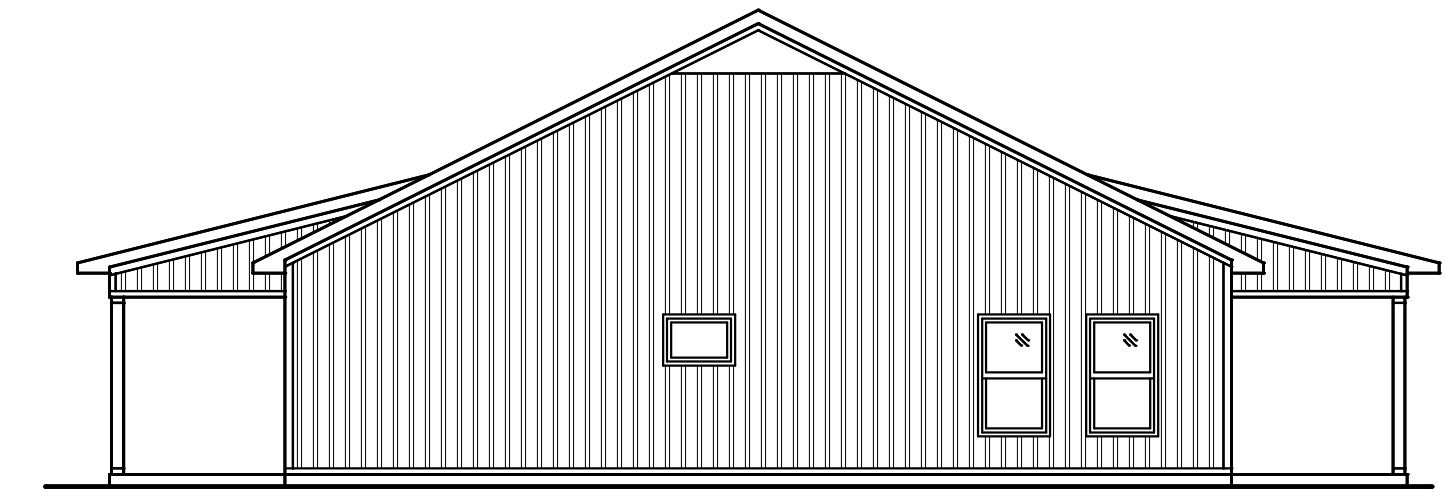

SOUTH ELEVATION

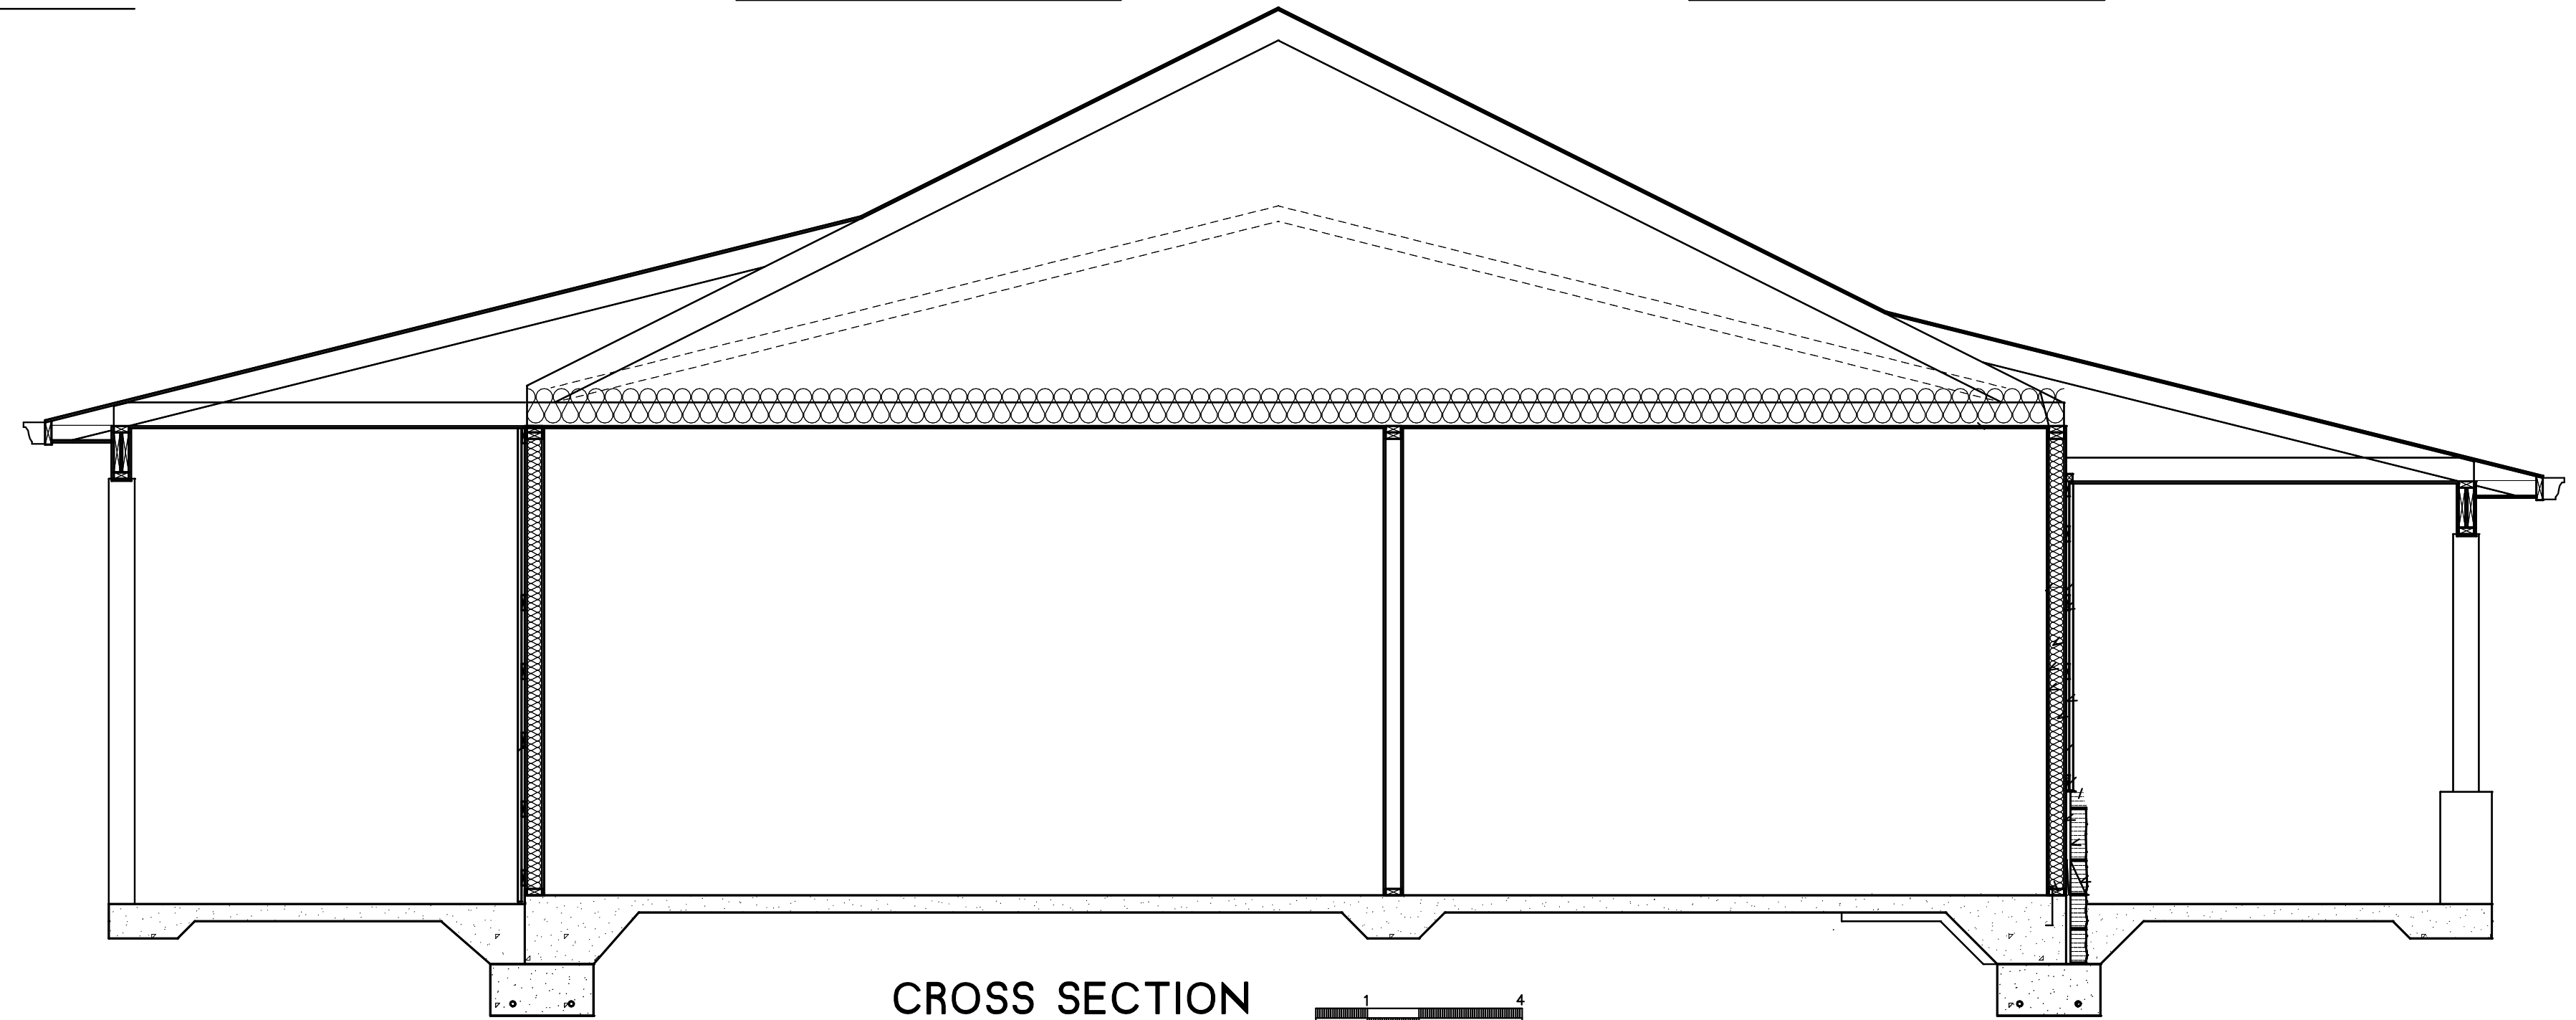


CROSS SECTION





40' - 0"

6' - 8"

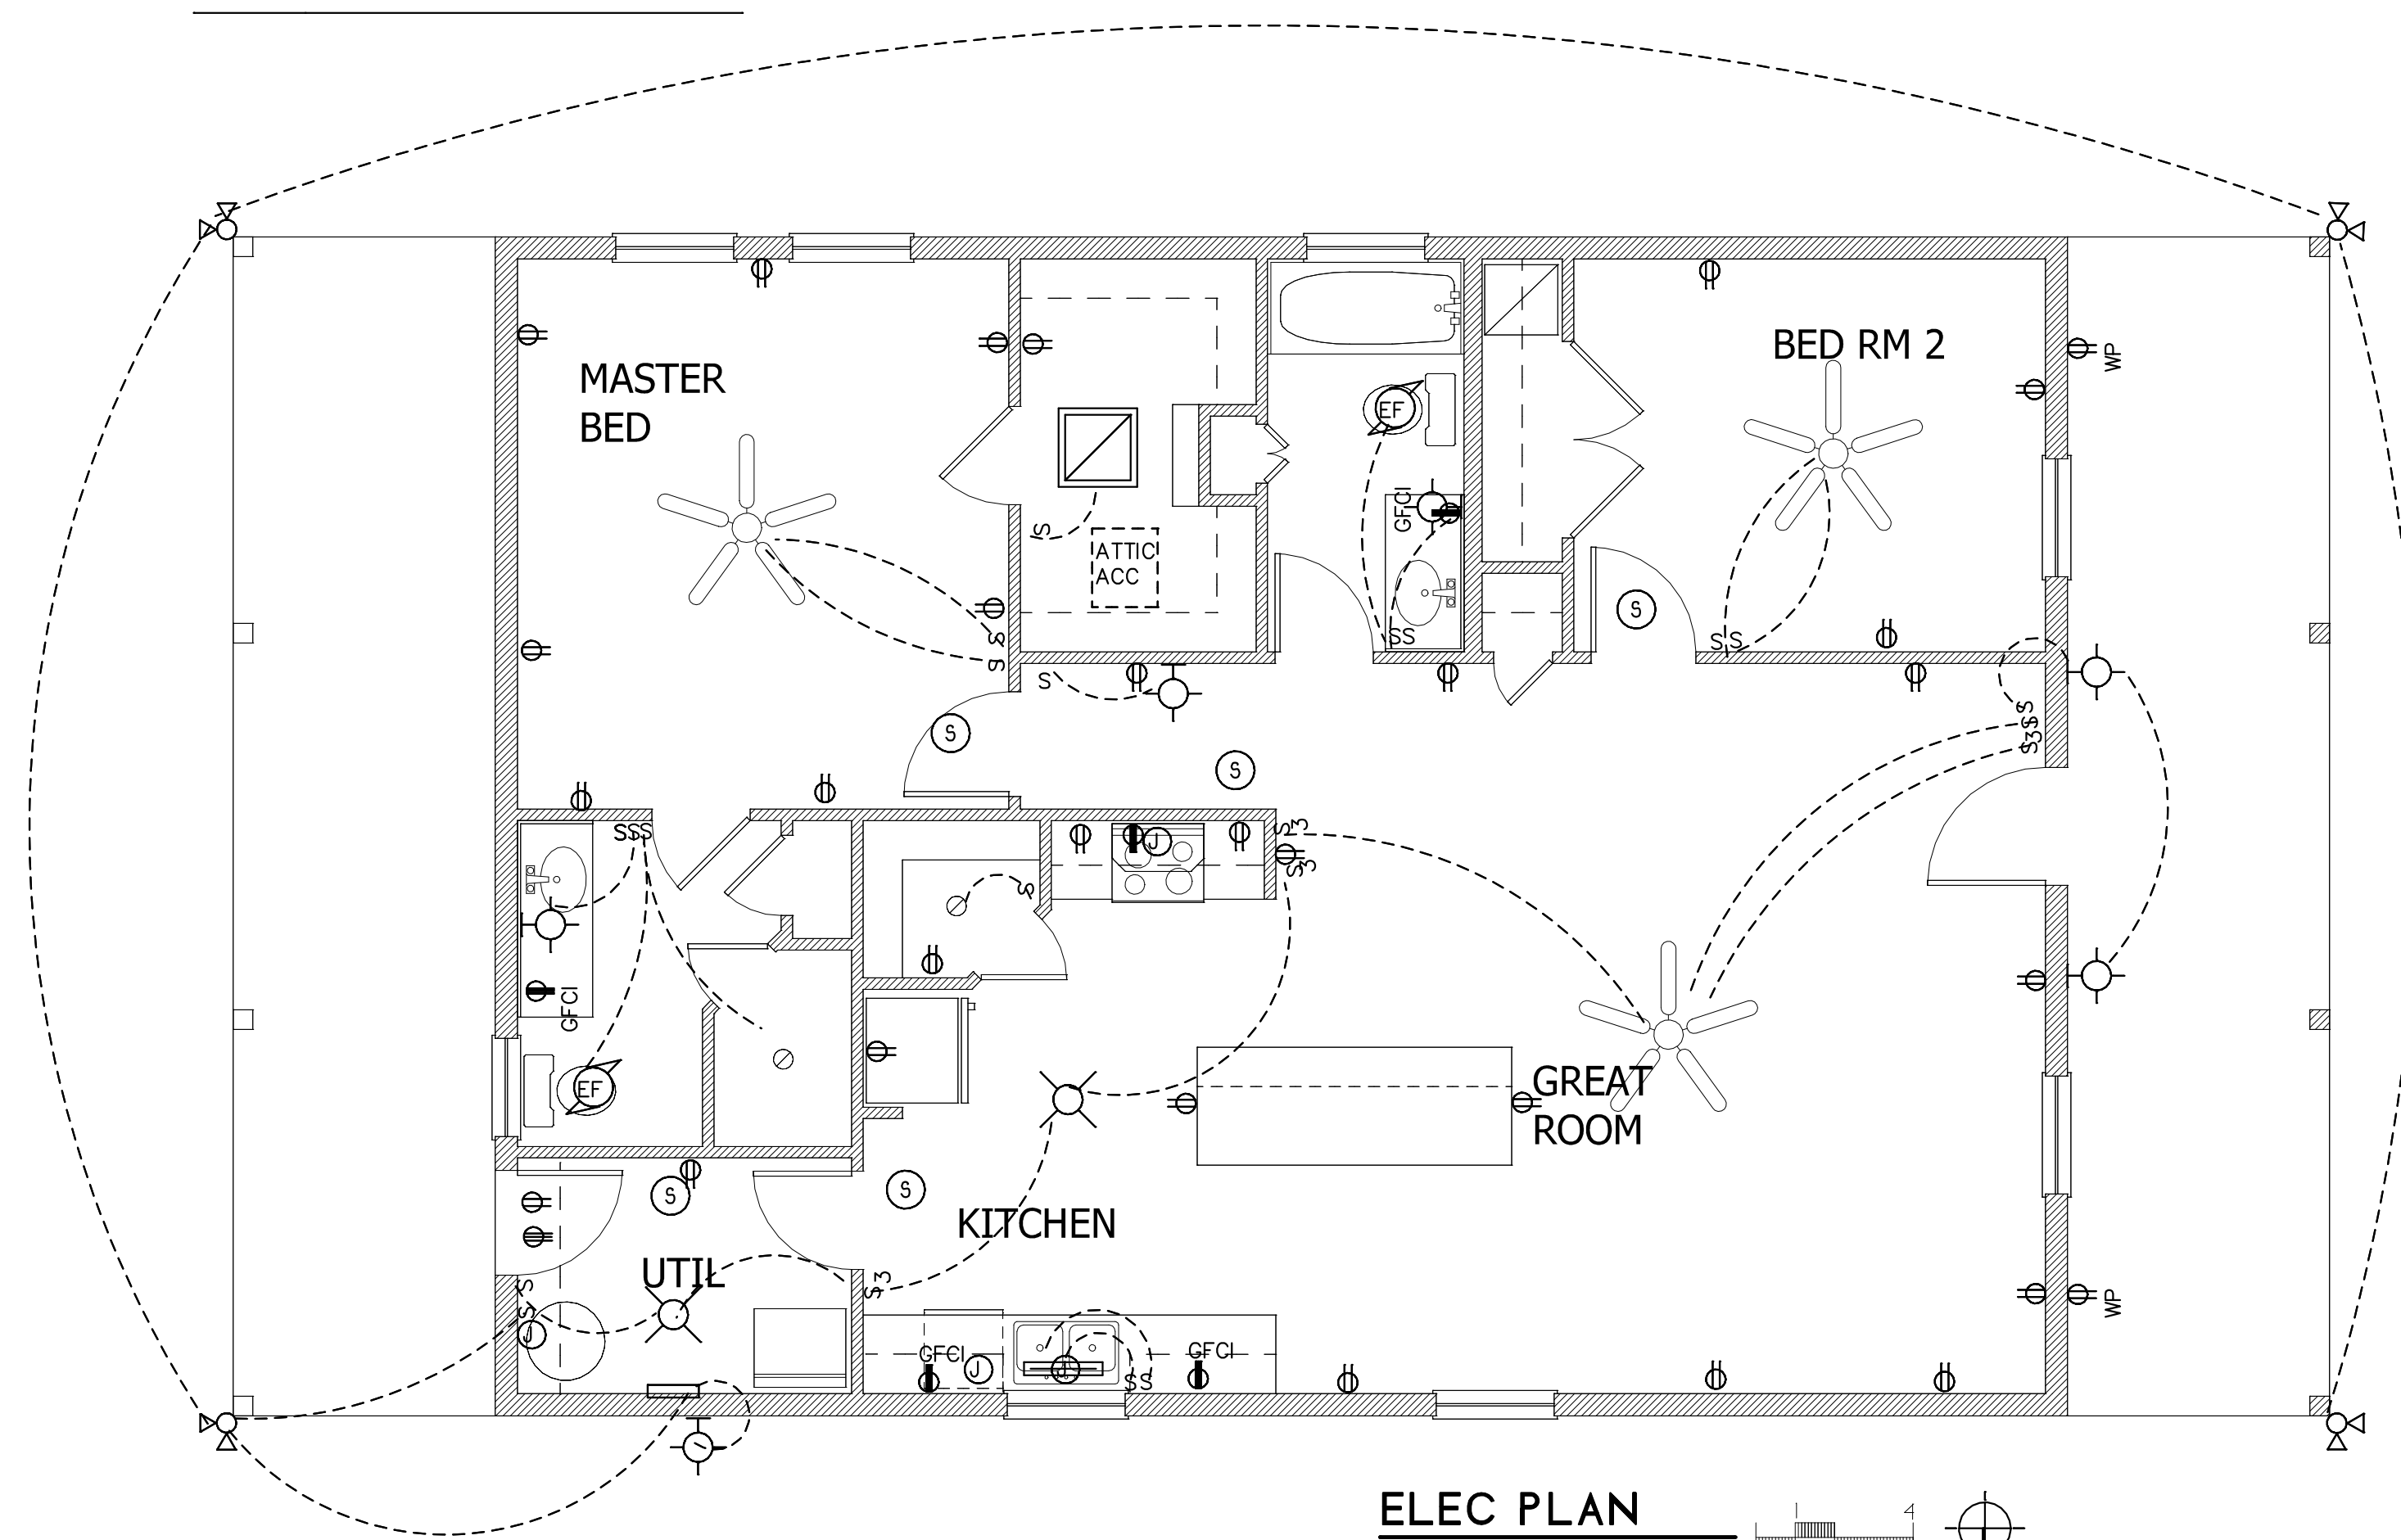

ELEC PLAN

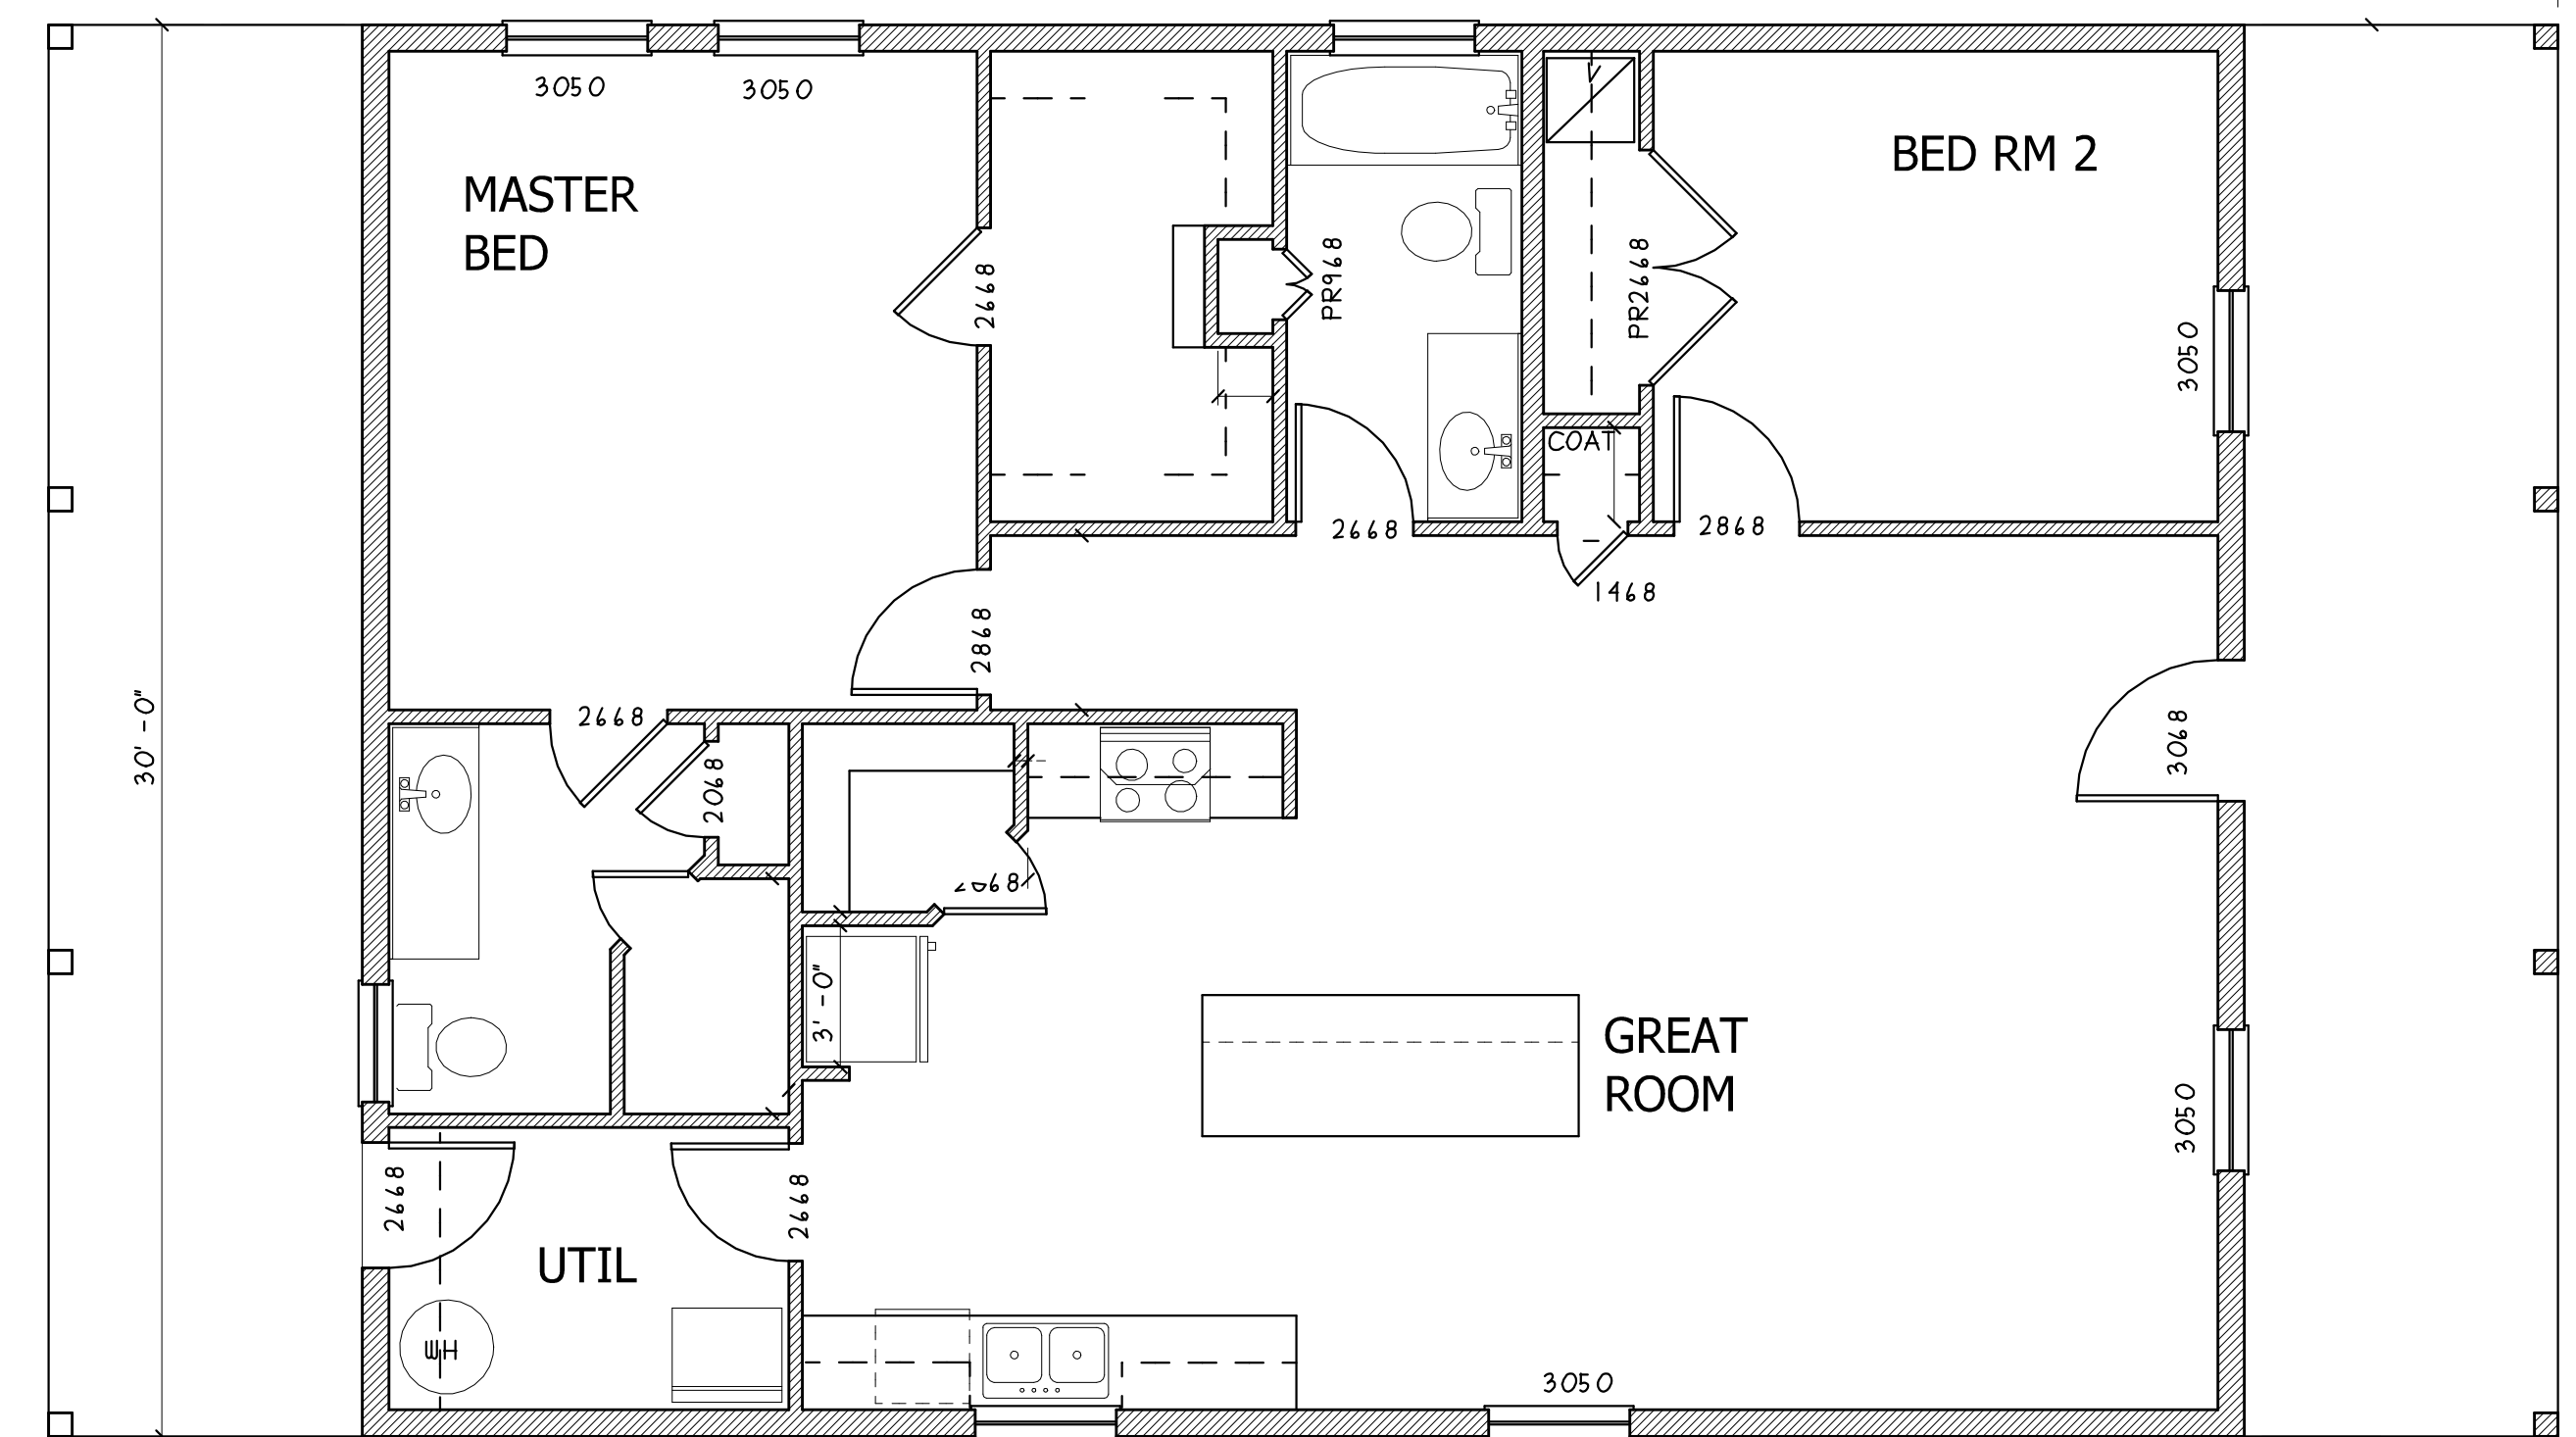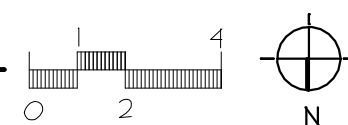

FLOOR PLAN

