

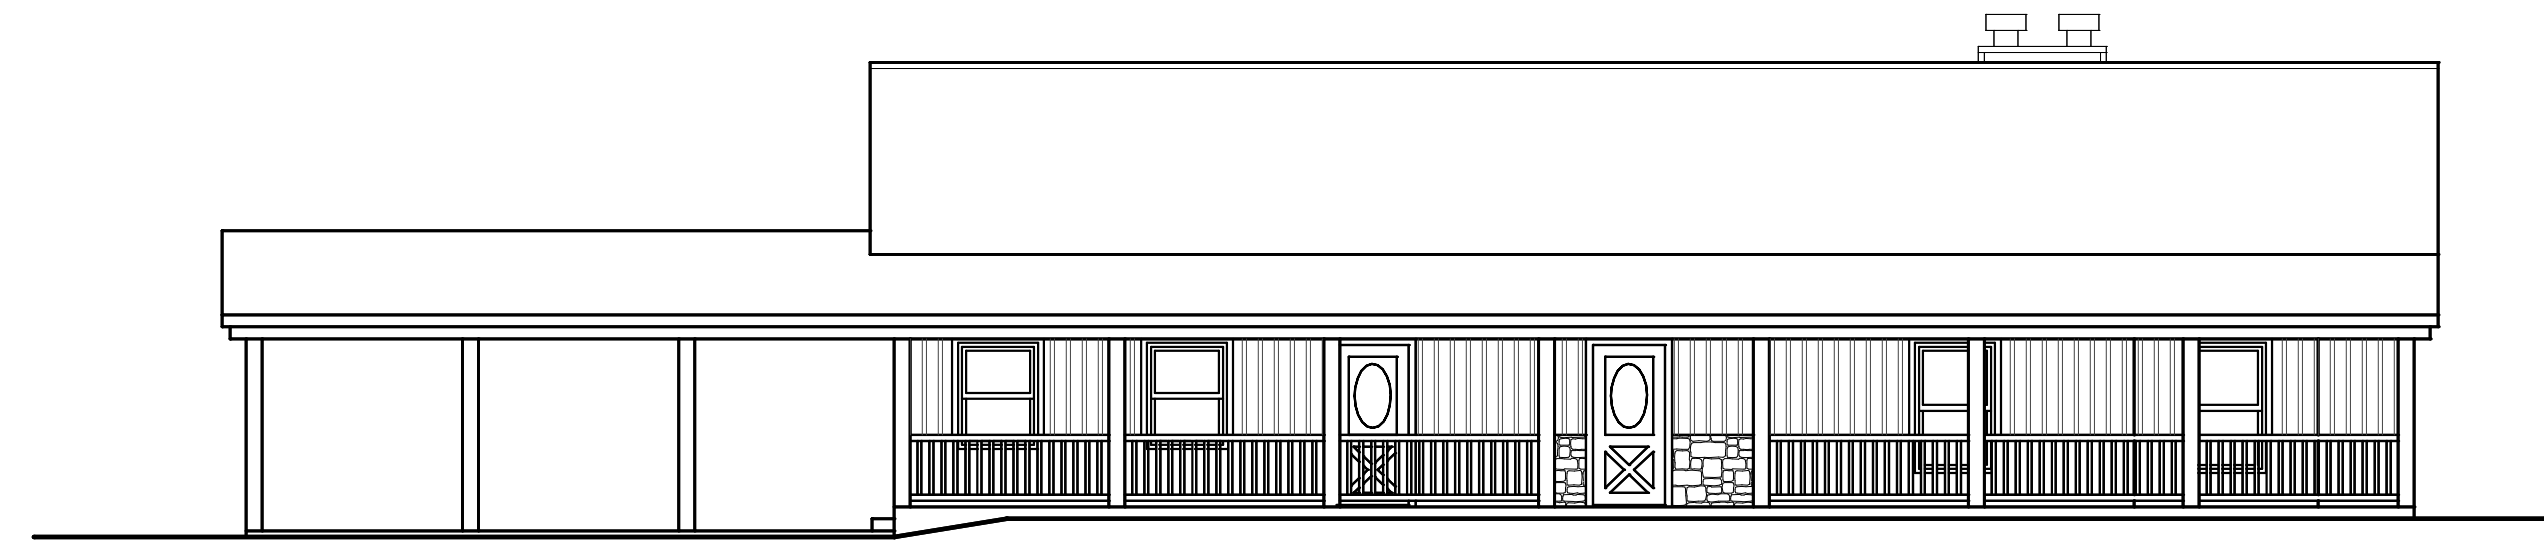




RIGHT ELEVATION

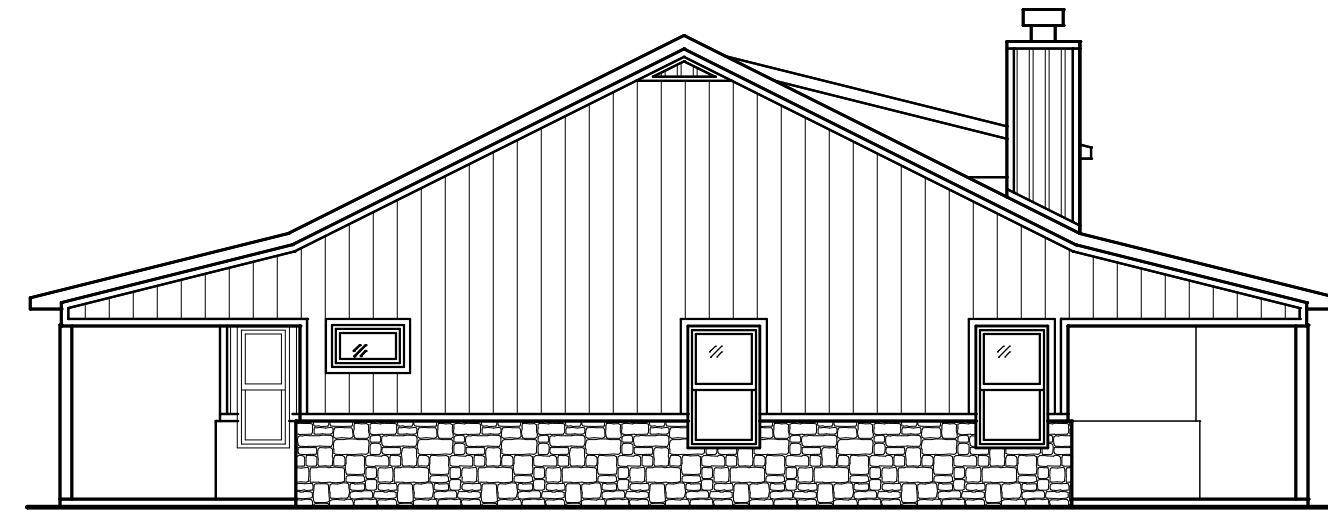



REAR ELEVATION

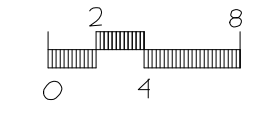

LEFT ELEVATION

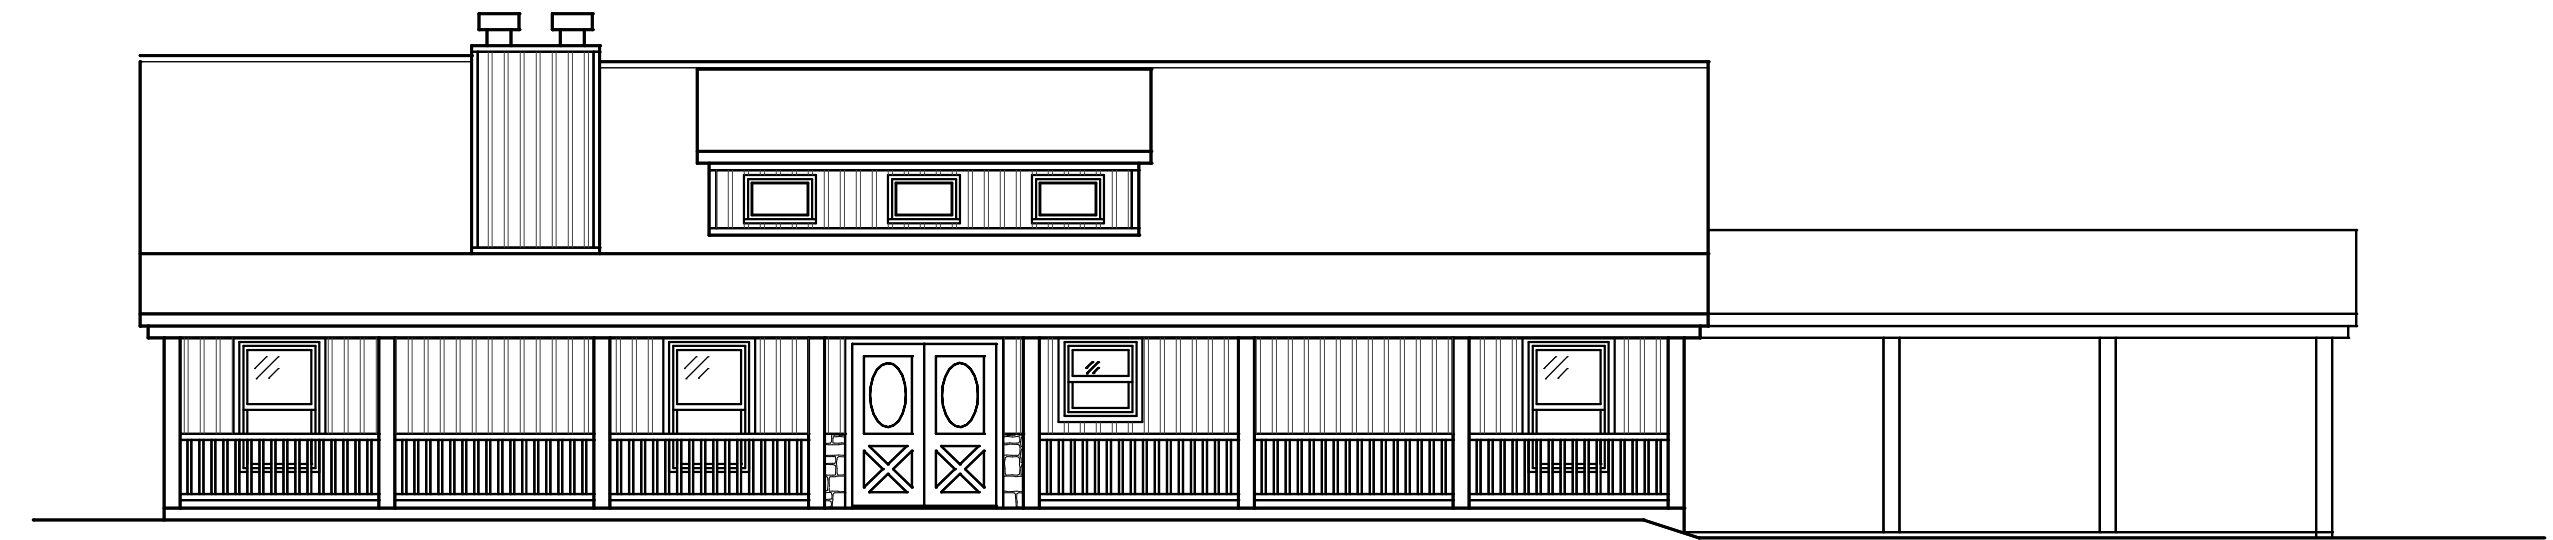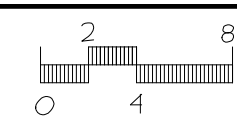

FRONT ELEVATION

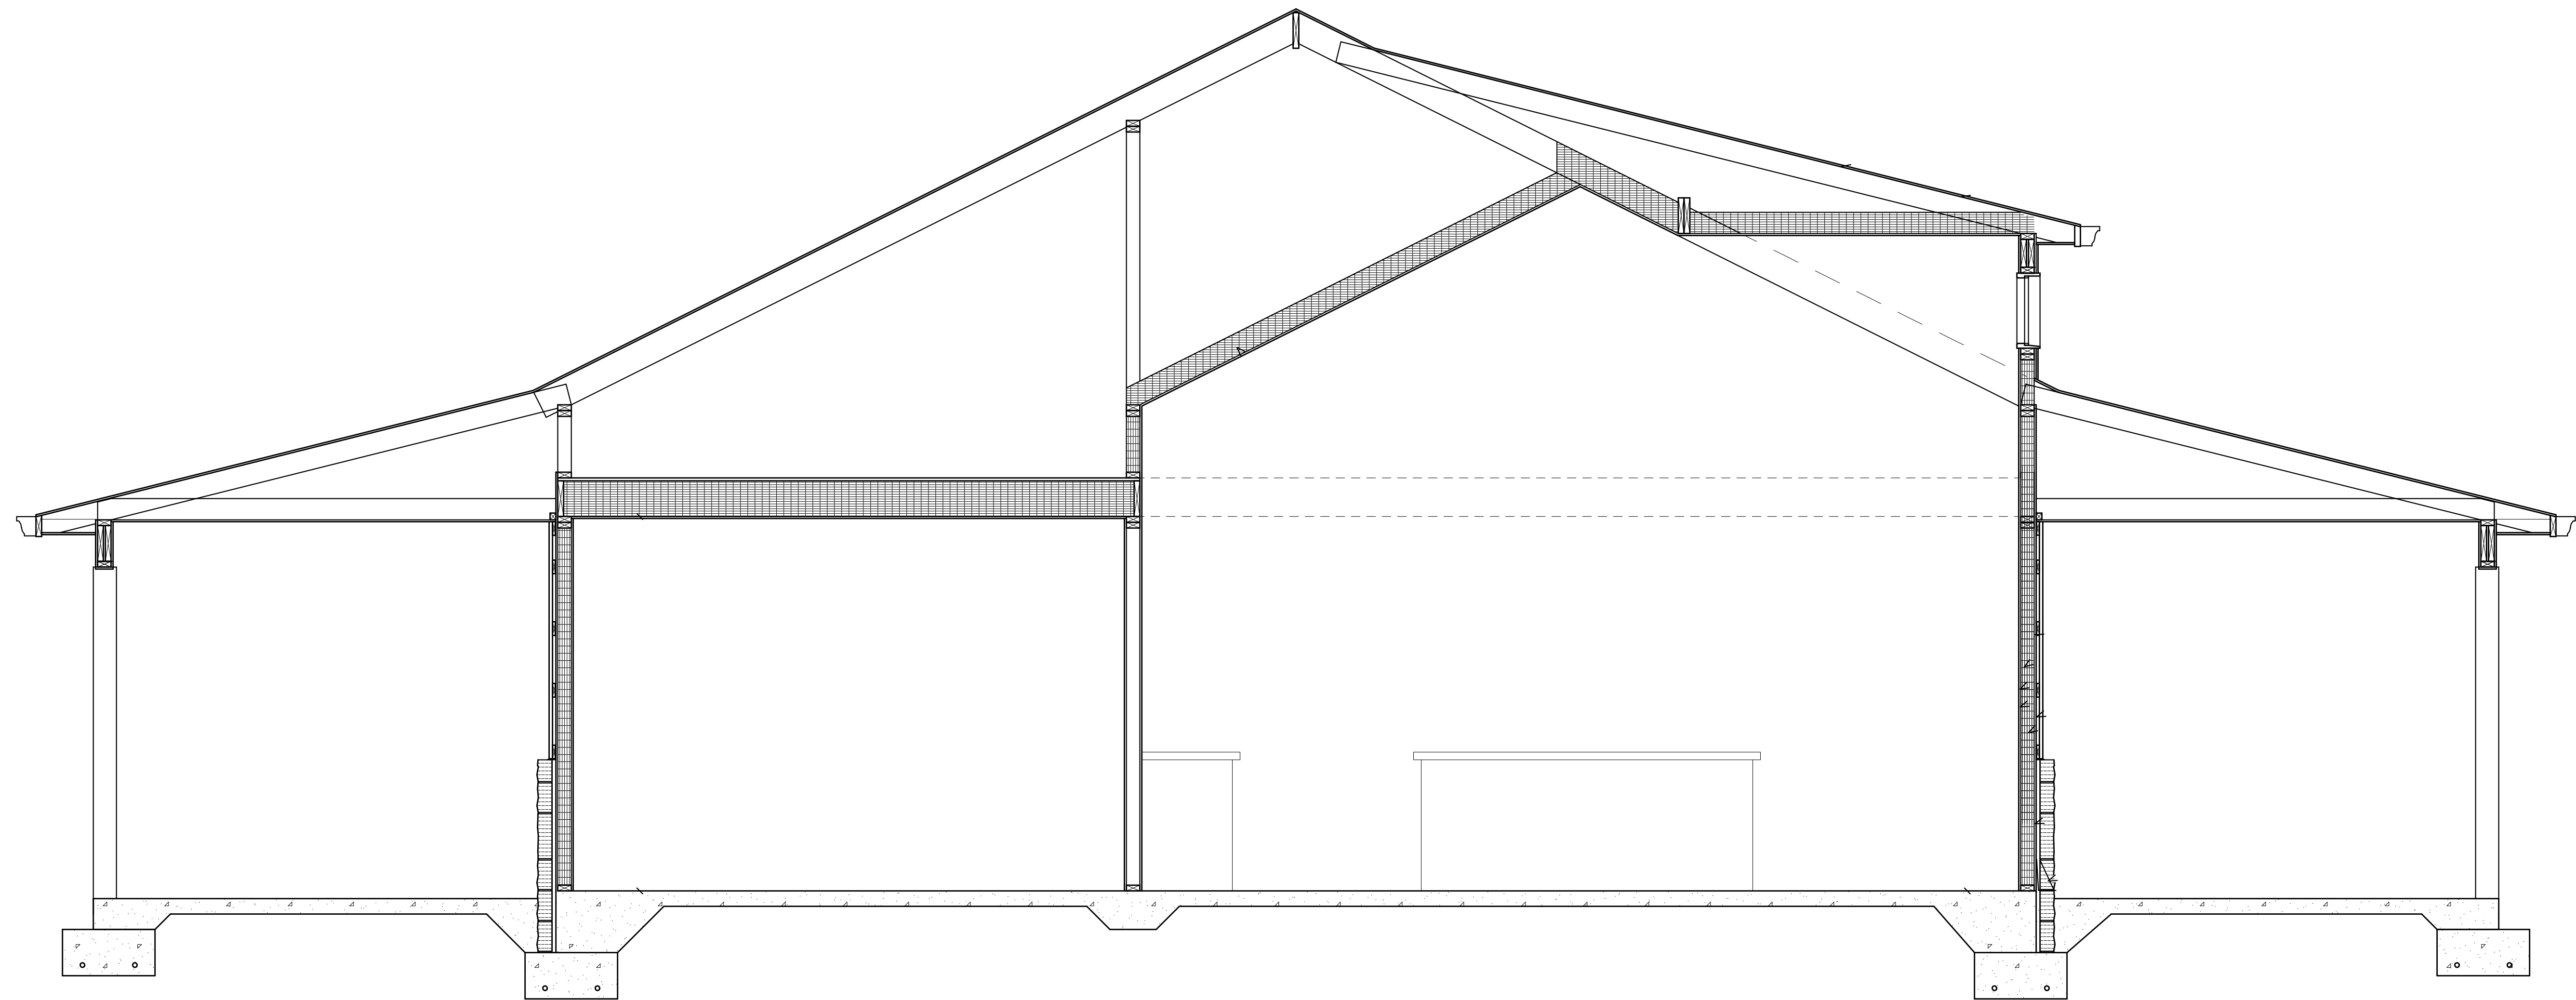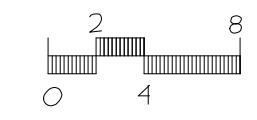

CROSS SECTION

