



REAR ELEVATION

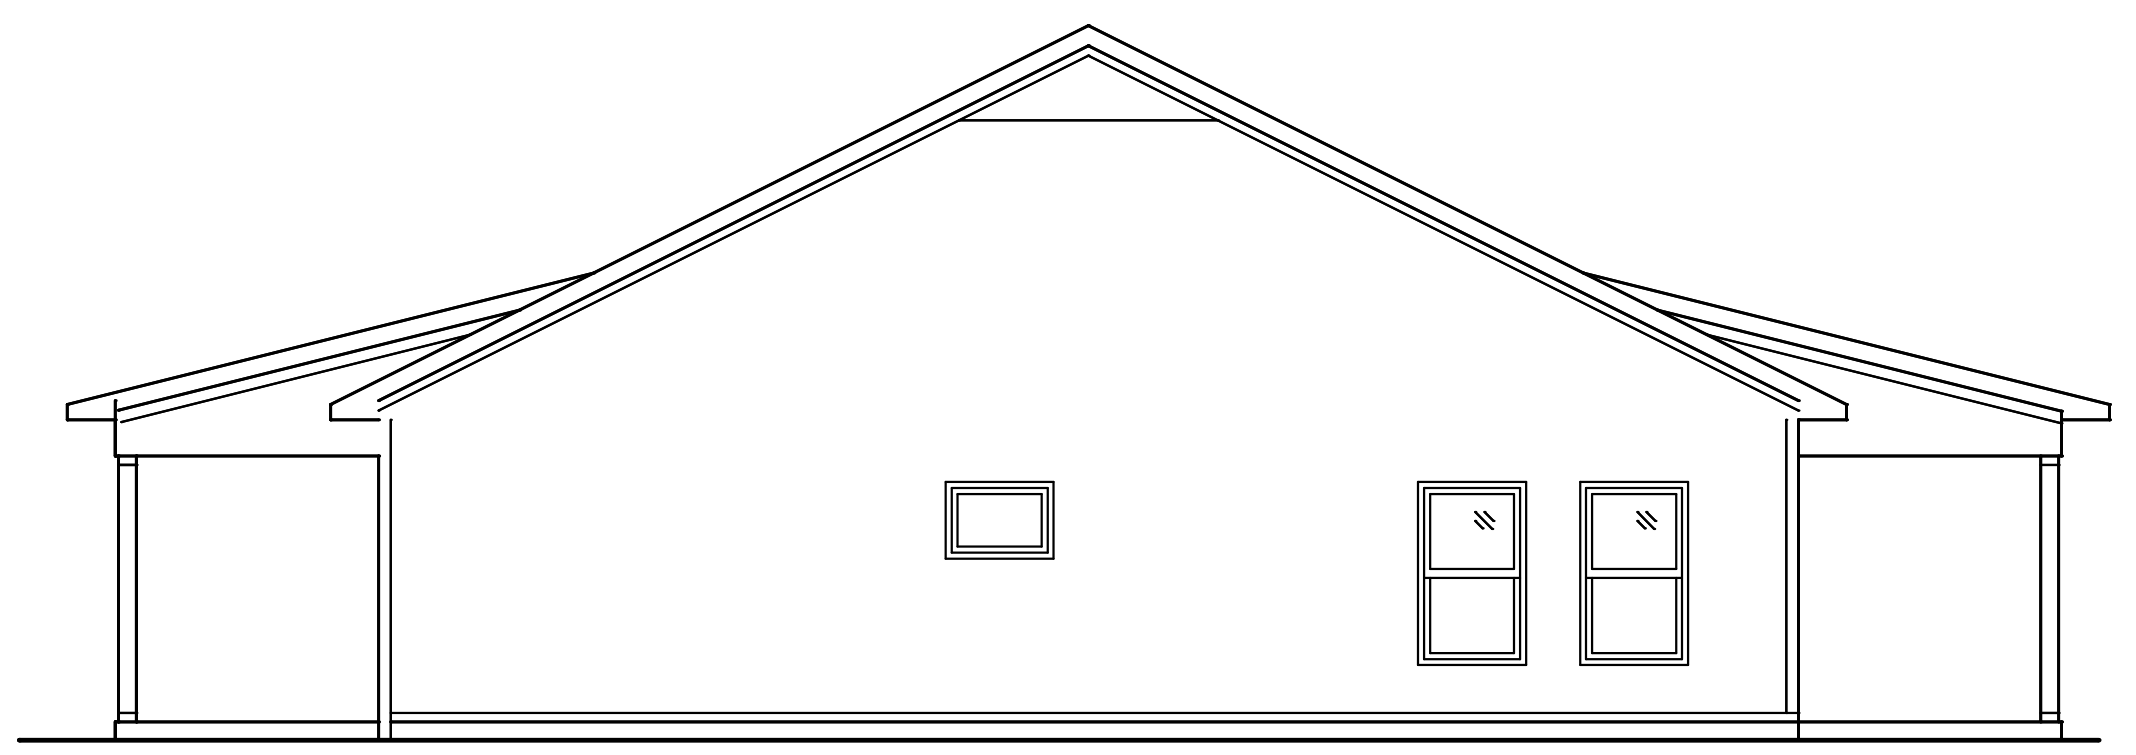


SOUTH ELEVATION

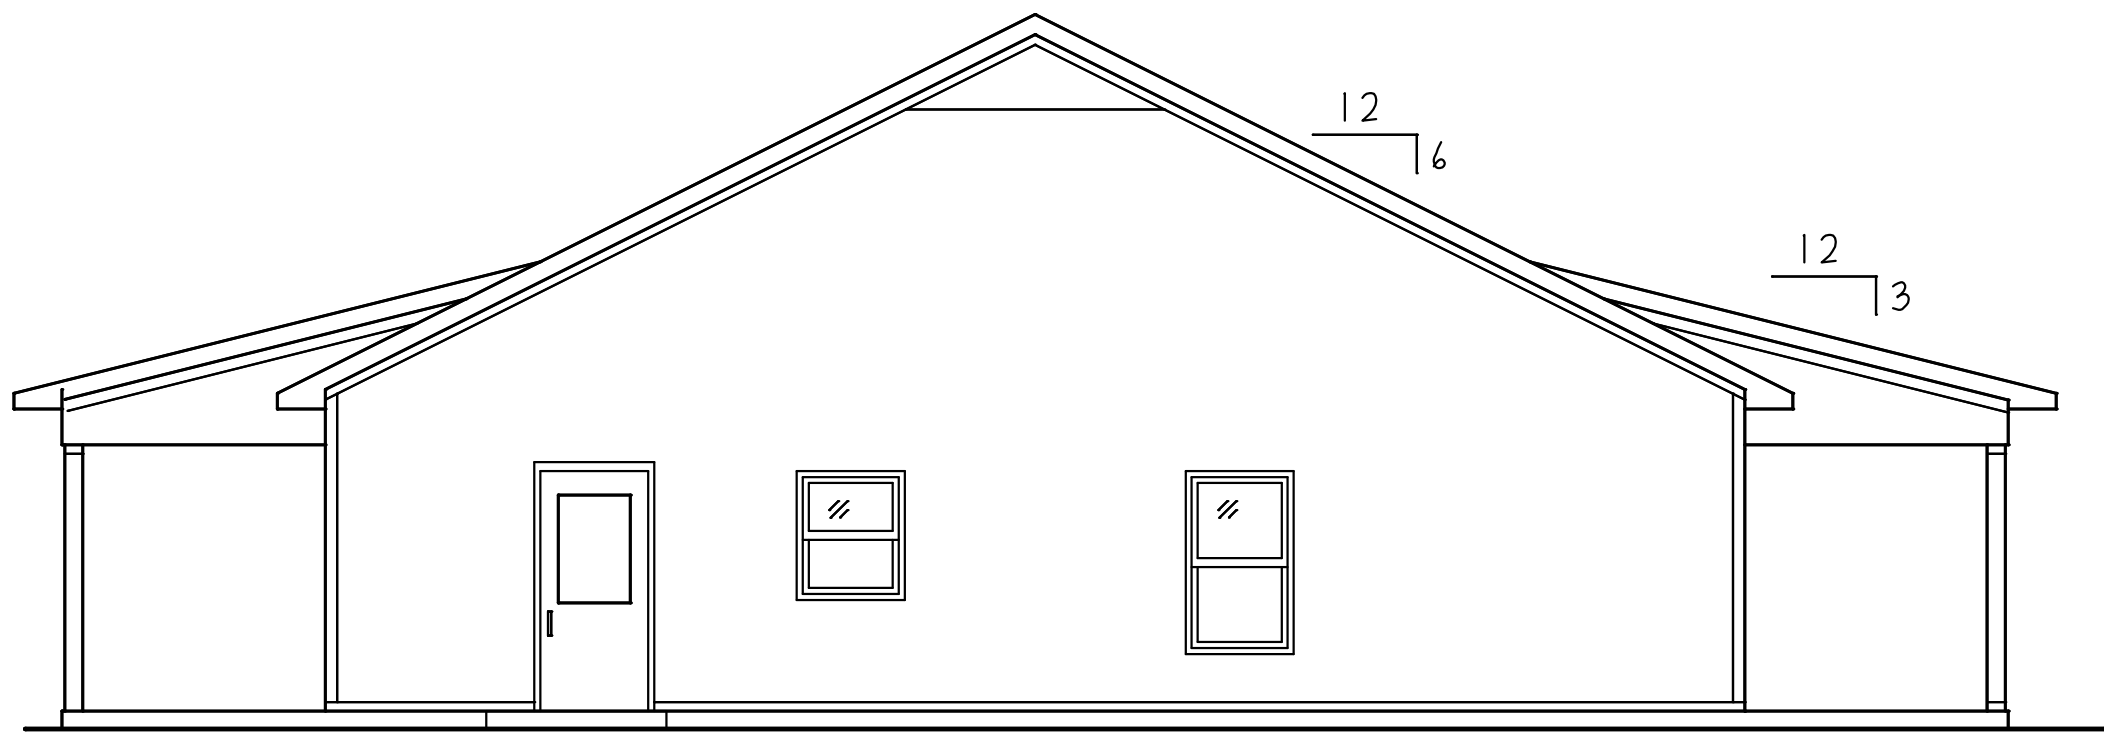

NORTH ELEVATION



FRONT ELEVATION

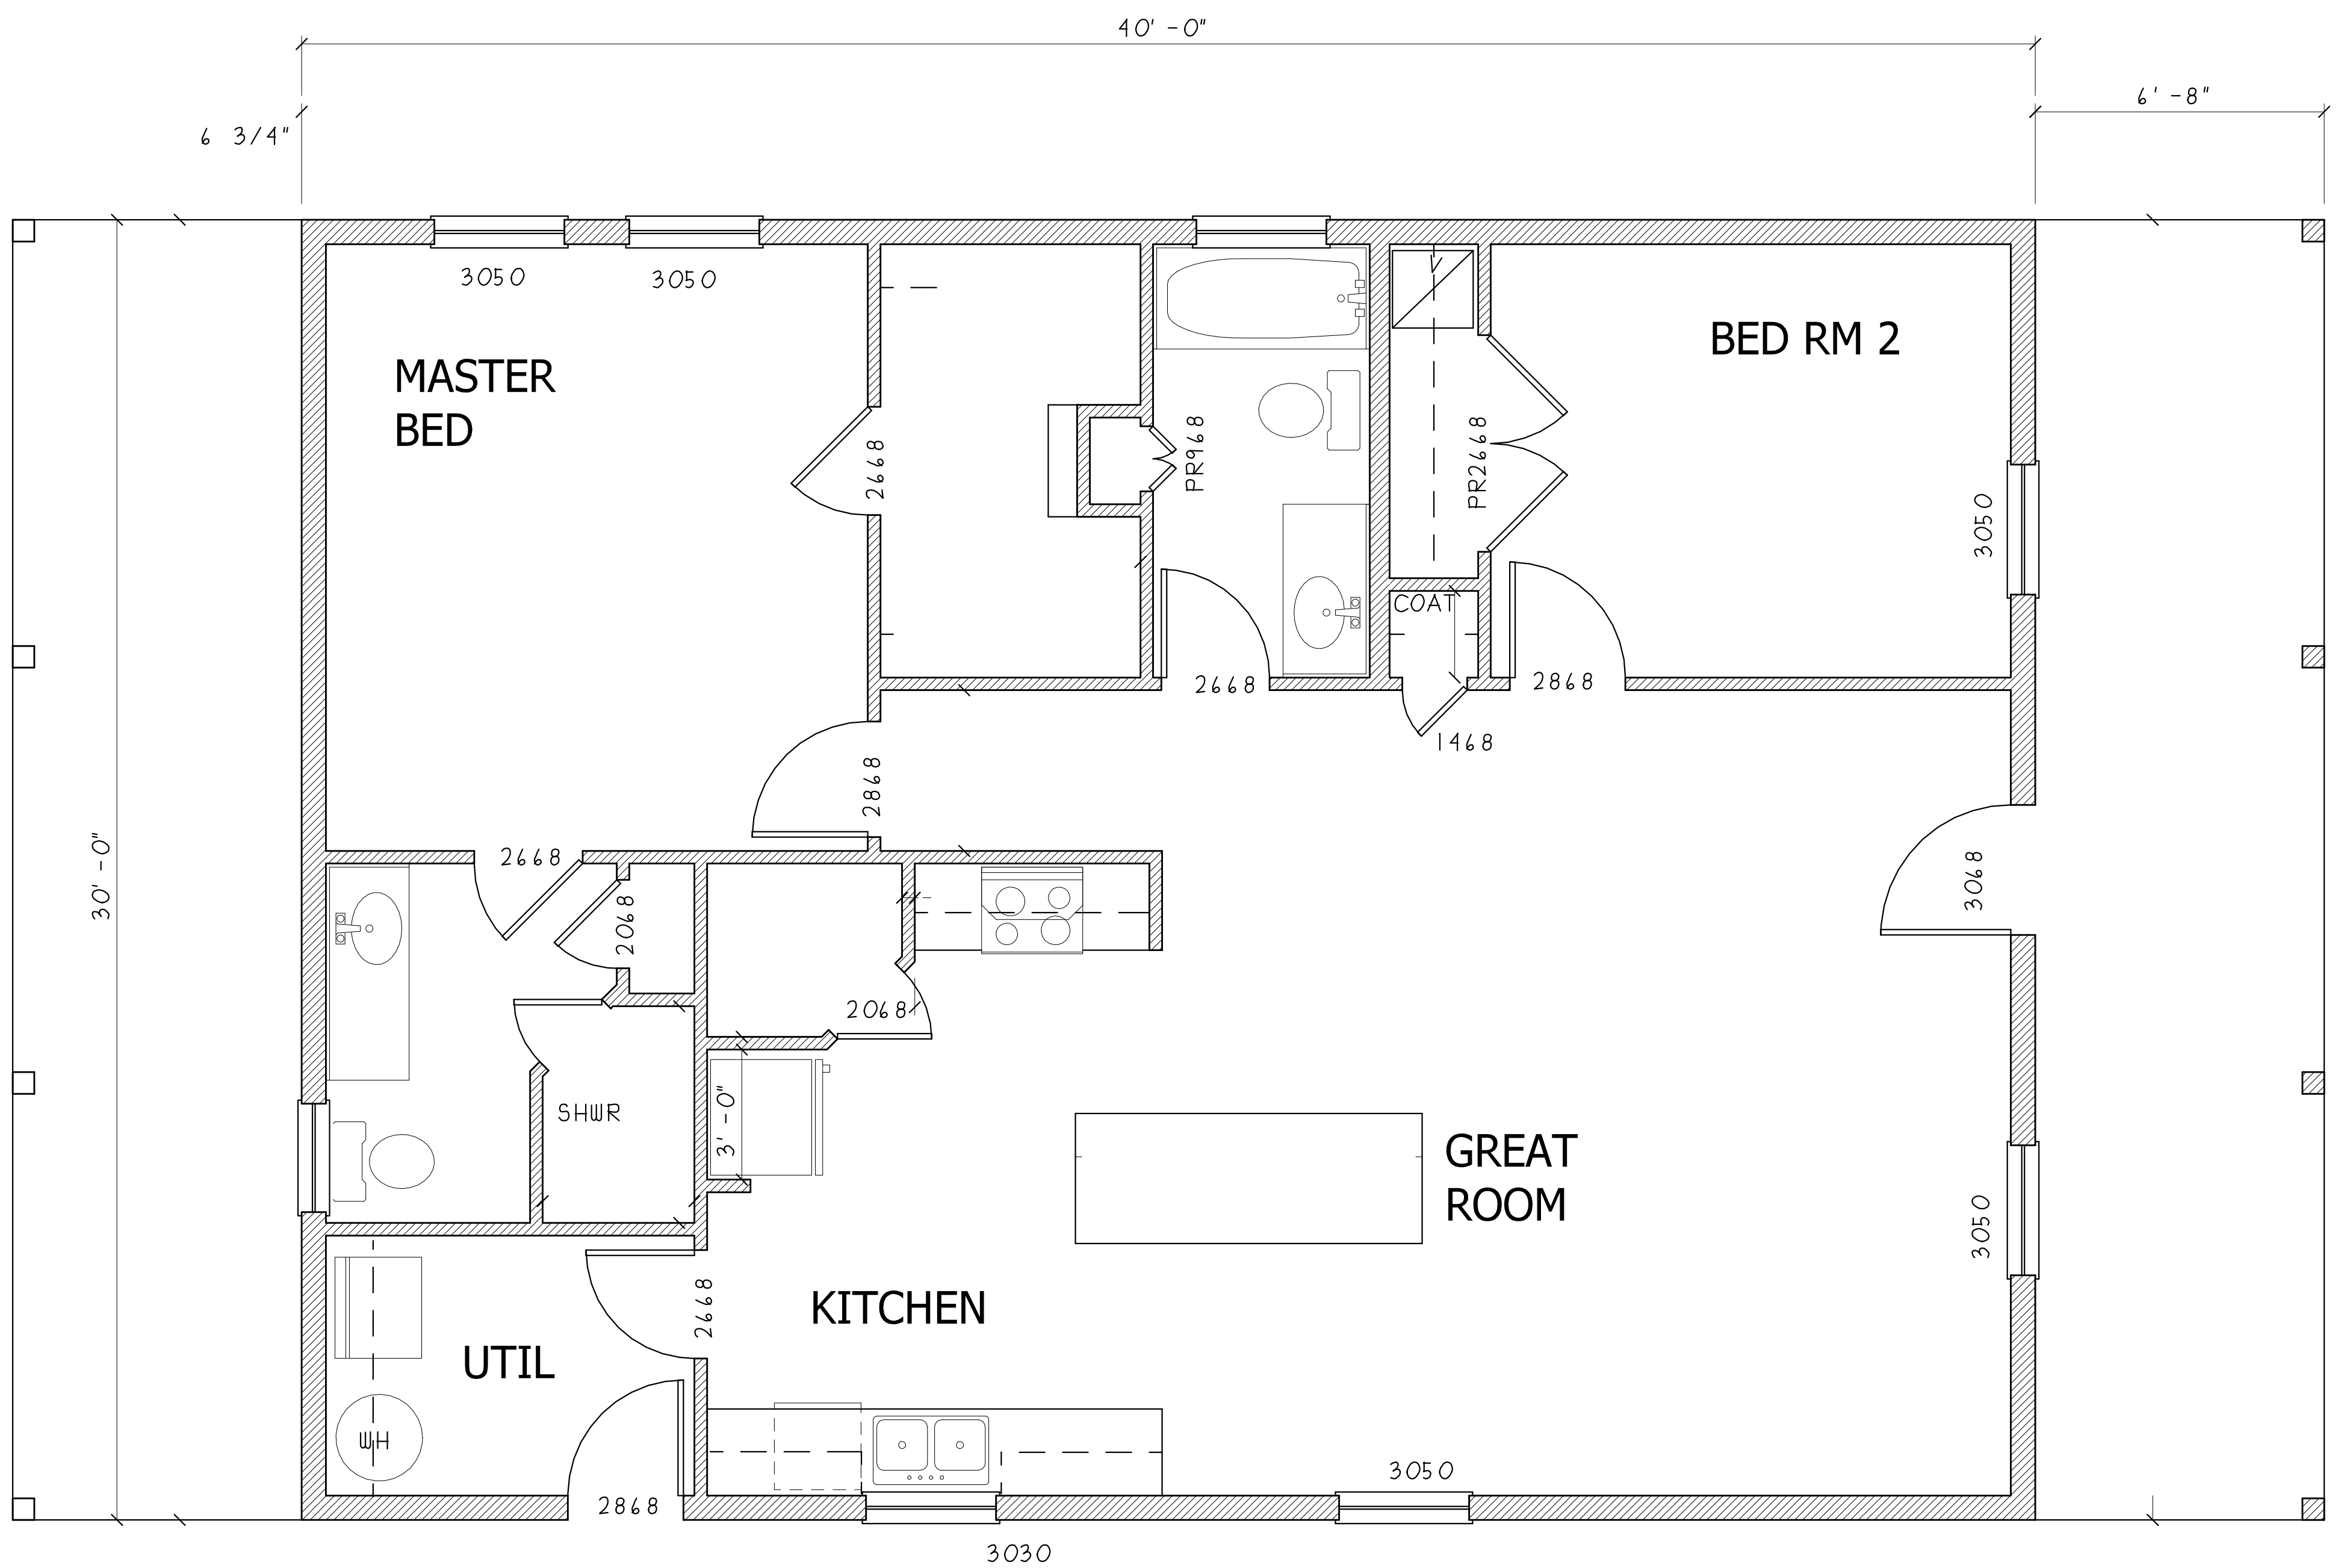

FLOOR PLAN

