
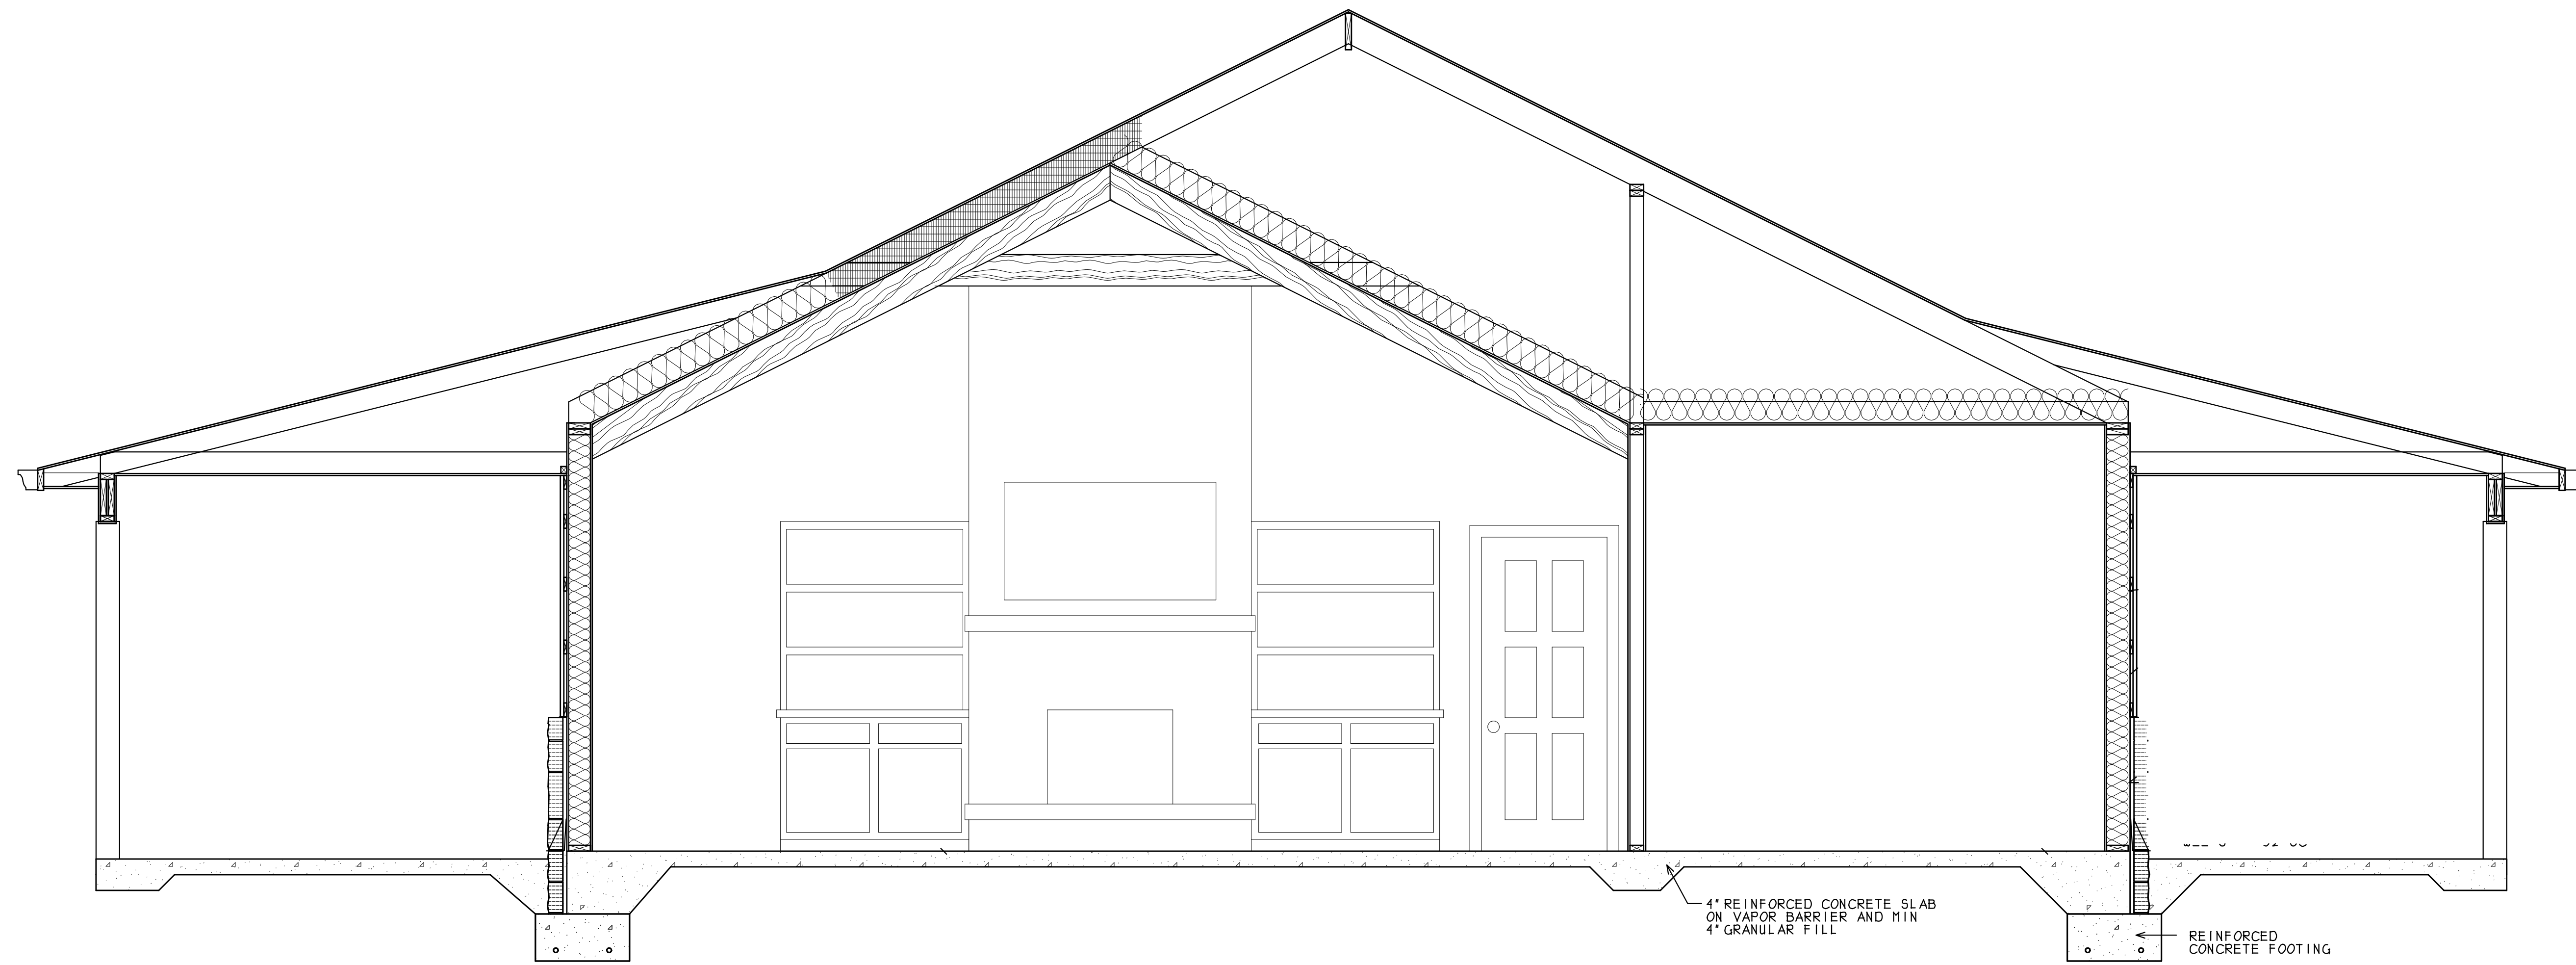


RIGHT ELEVATION

REAR ELEVATION

LEFT ELEVATION

FRONT ELEVATION

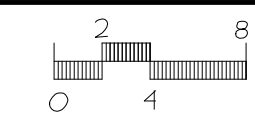

CROSS SECTION

