



EAST ELEVATION

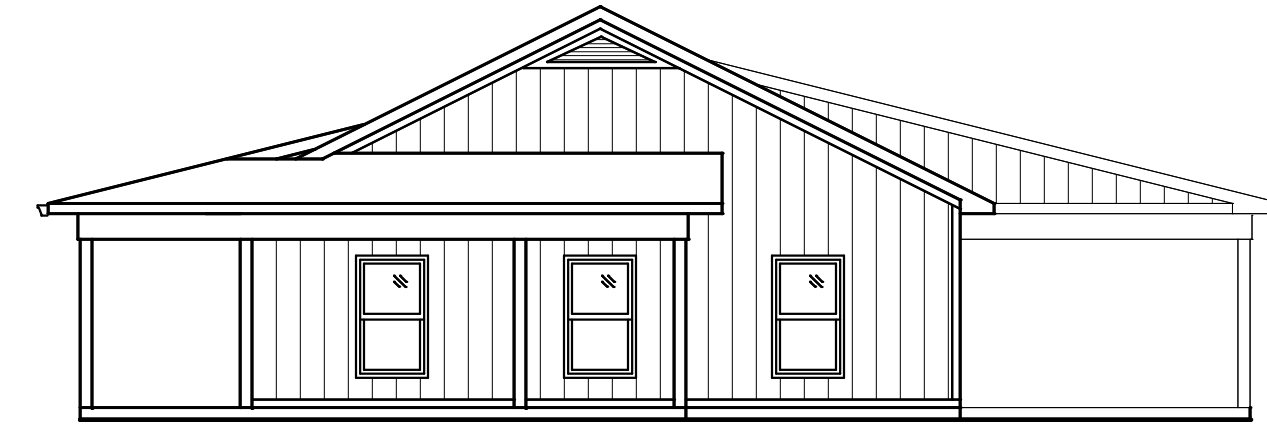


REAR ELEVATION



WEST ELEVATION

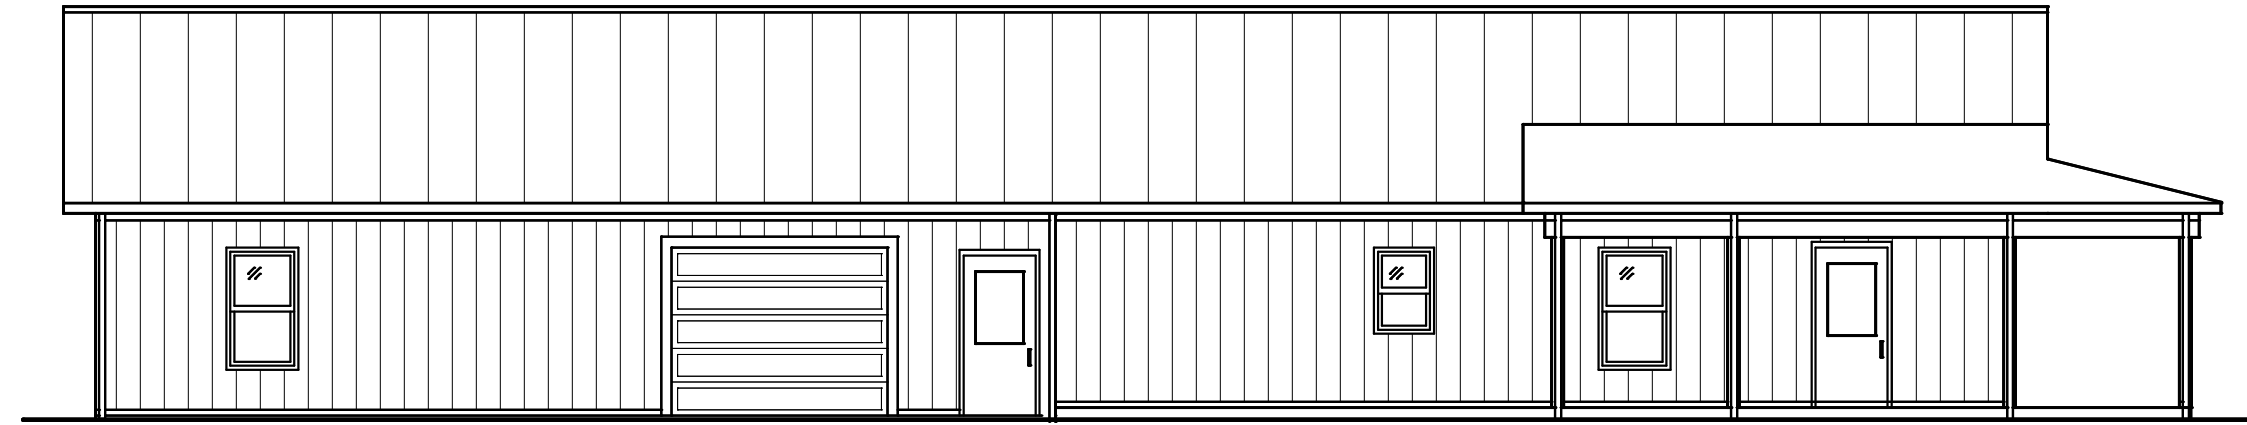


FRONT ELEVATION

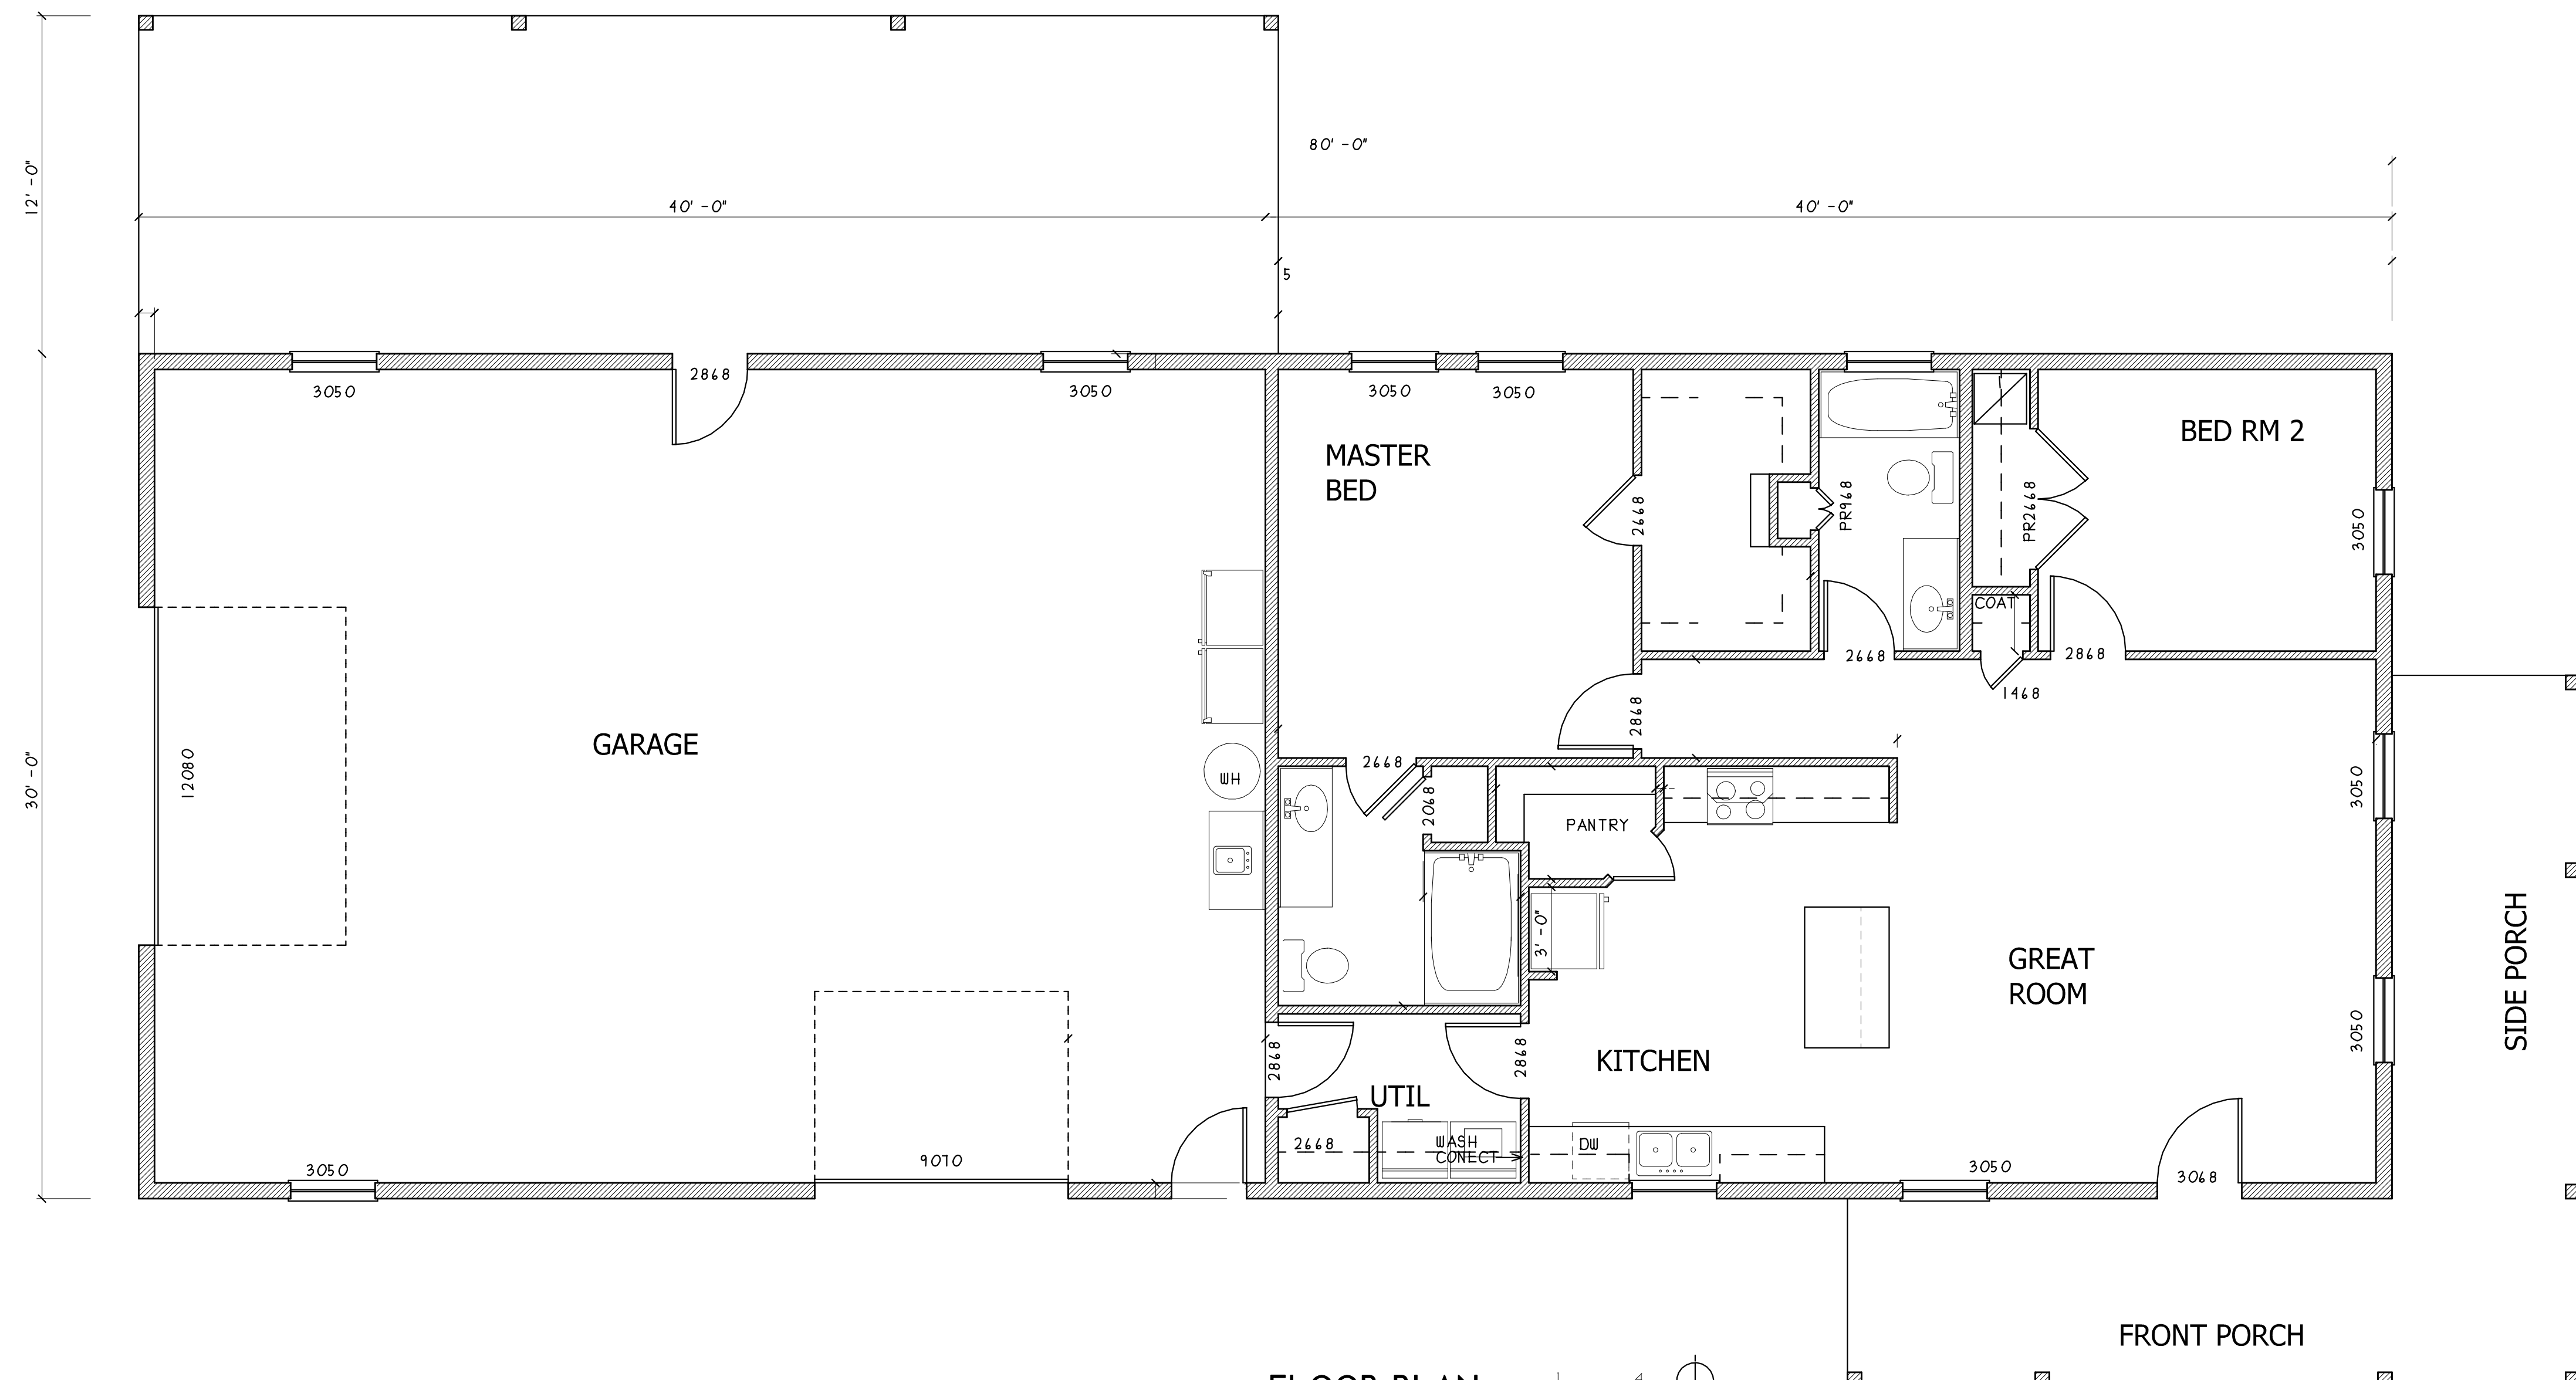

**FLOOR PLAN**

HEATED AREA 1,200 SF  
 GARAGE 12,080 SF  
 PORCHES 189 SF

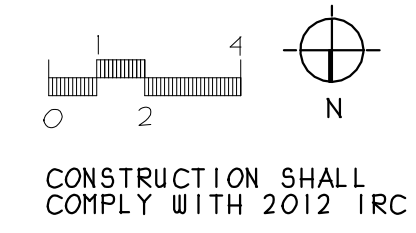

CONSTRUCTION SHALL  
 COMPLY WITH 2012 IRC