

LEFT SIDE ELEVATION




REAR ELEVATION





FRONT ELEVATION

WINDOWS SHALL BE RATED FOR 120 MPH WIND

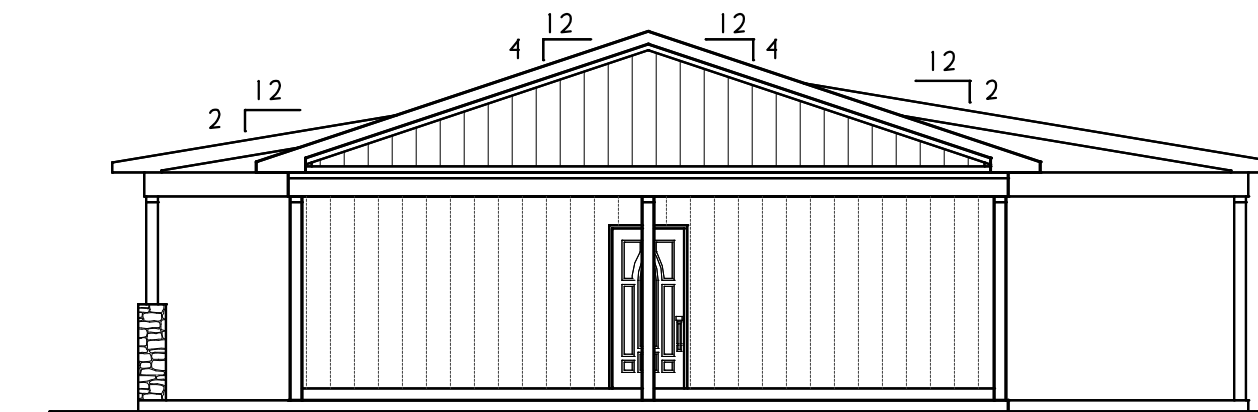

RIGHT SIDE ELEVATION

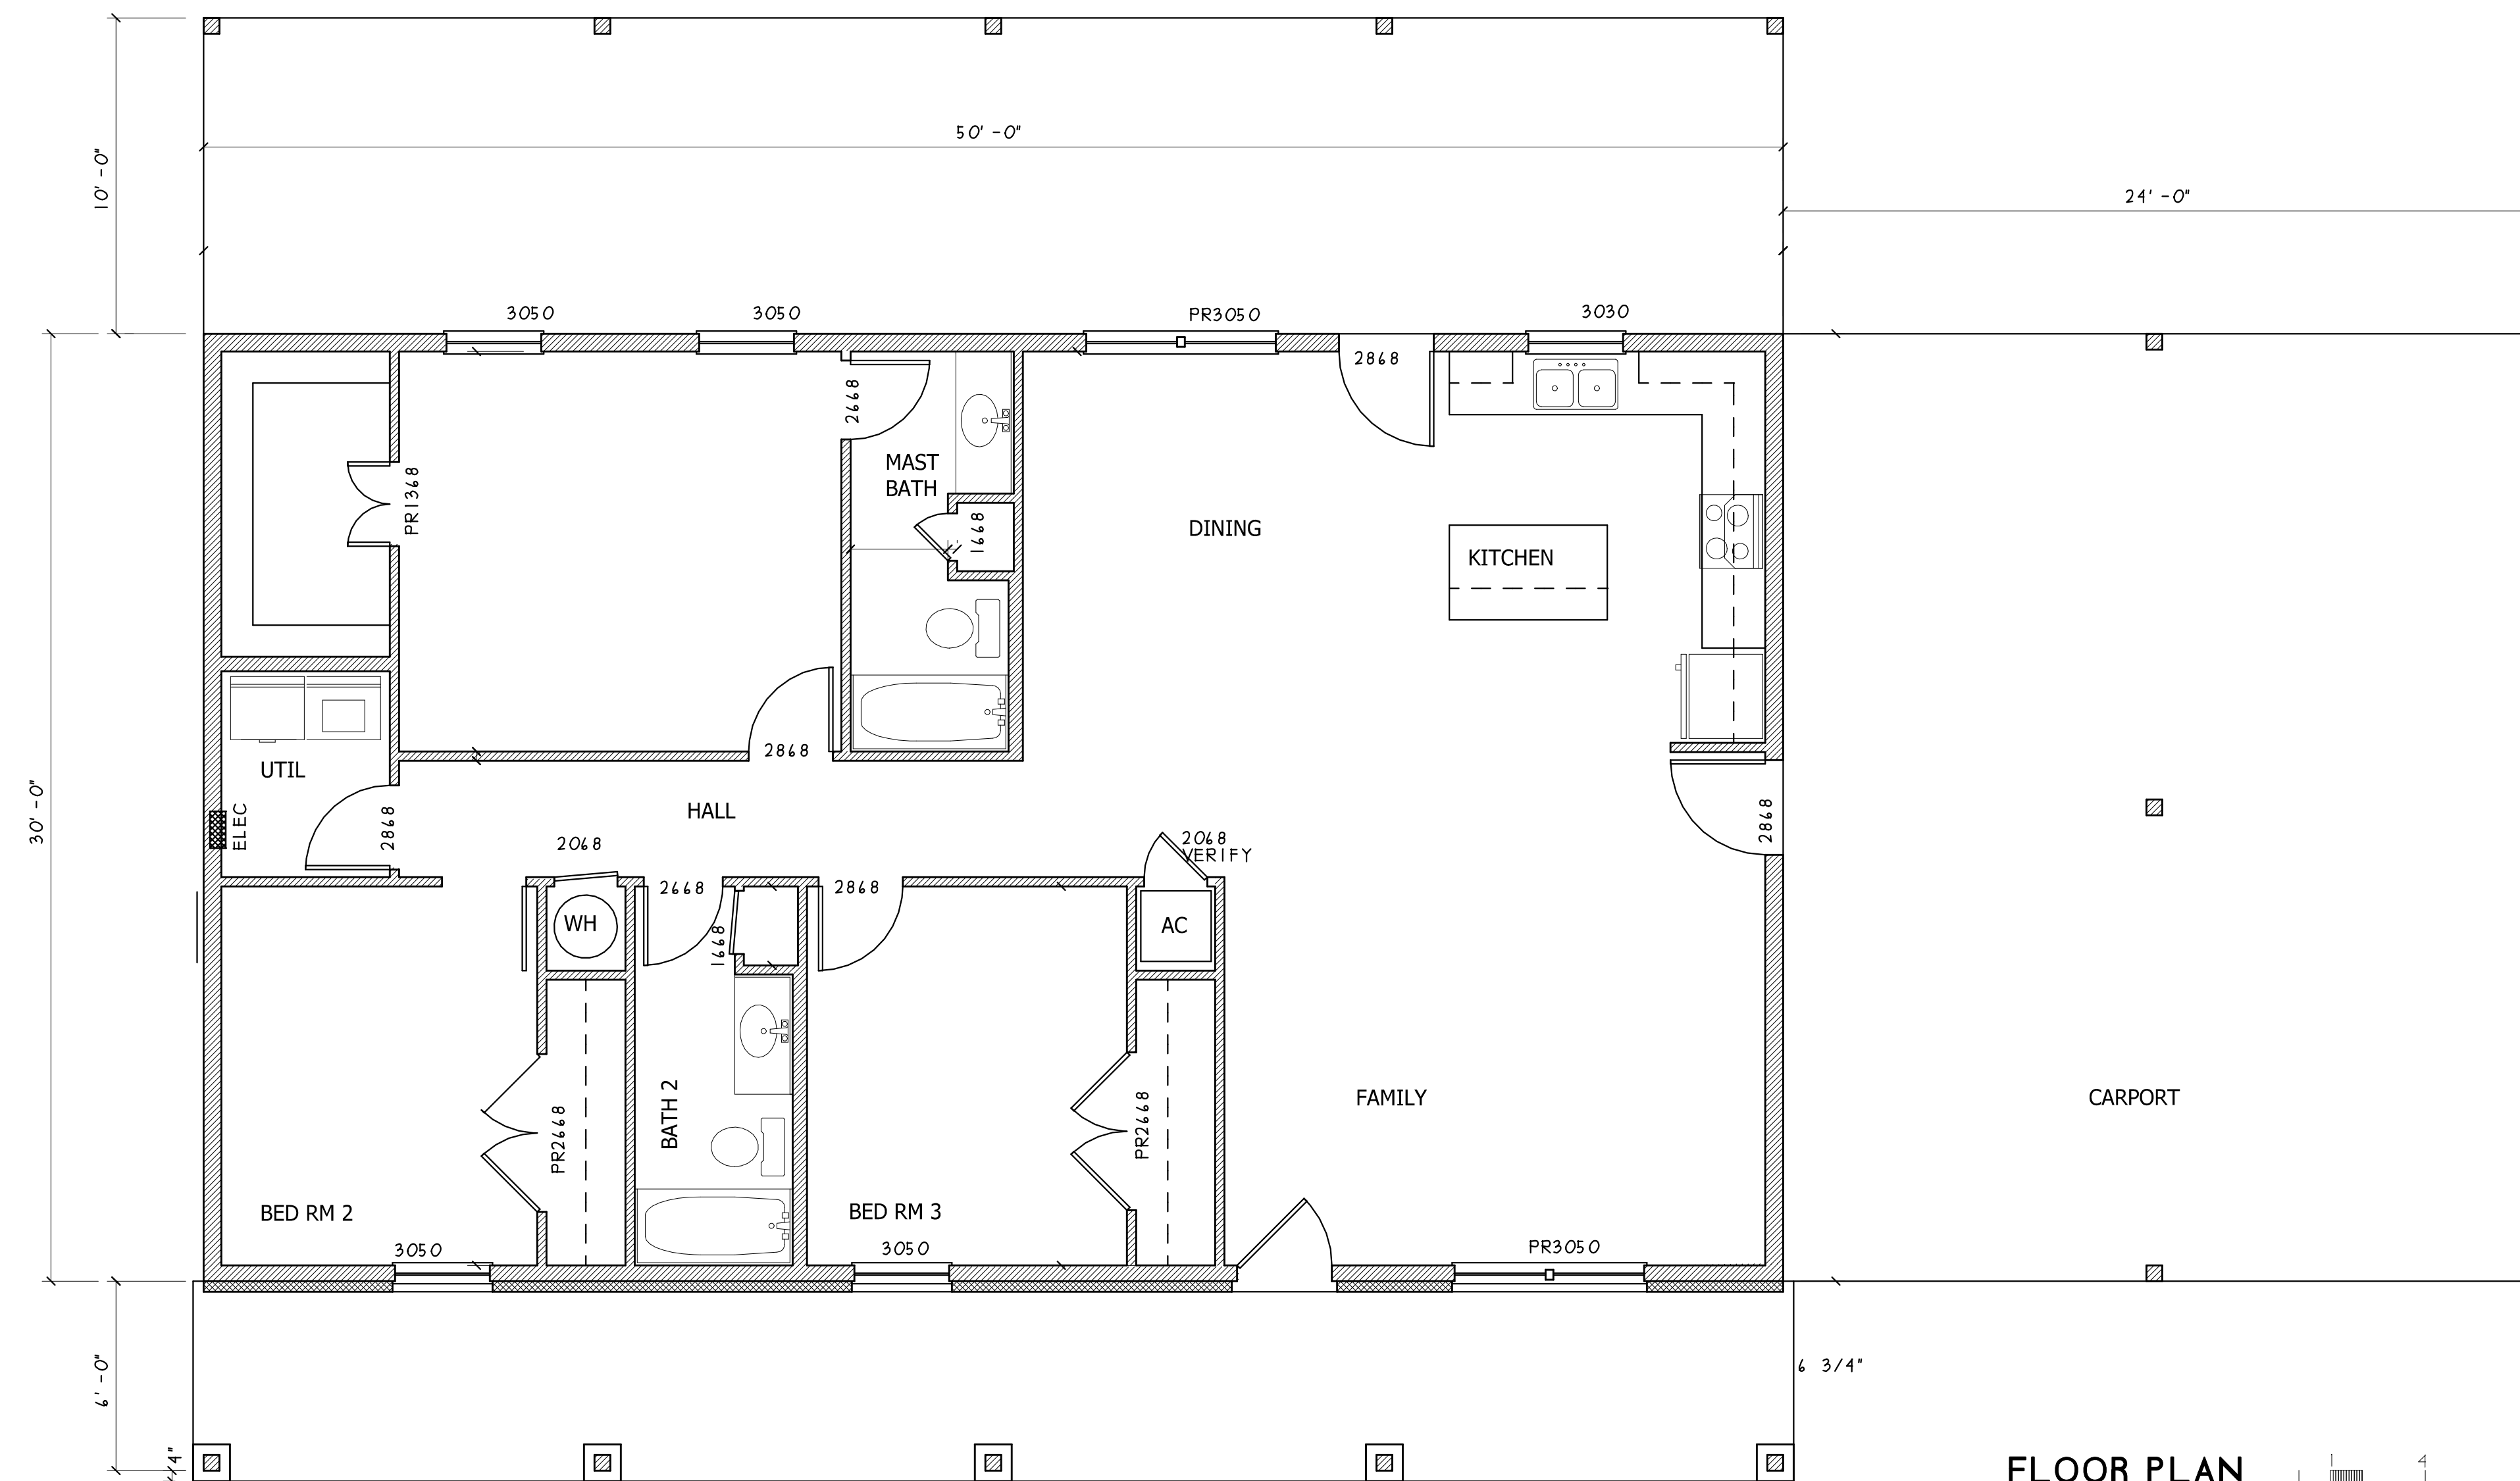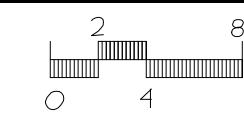

FLOOR PLAN

NOTE ALL DOORS AND WINDOWS RATED FOR 120 MPH WIND

